


SITUATION: The project will be close to KITENGELA, approximately, 70km of Nairobi (Kenya)

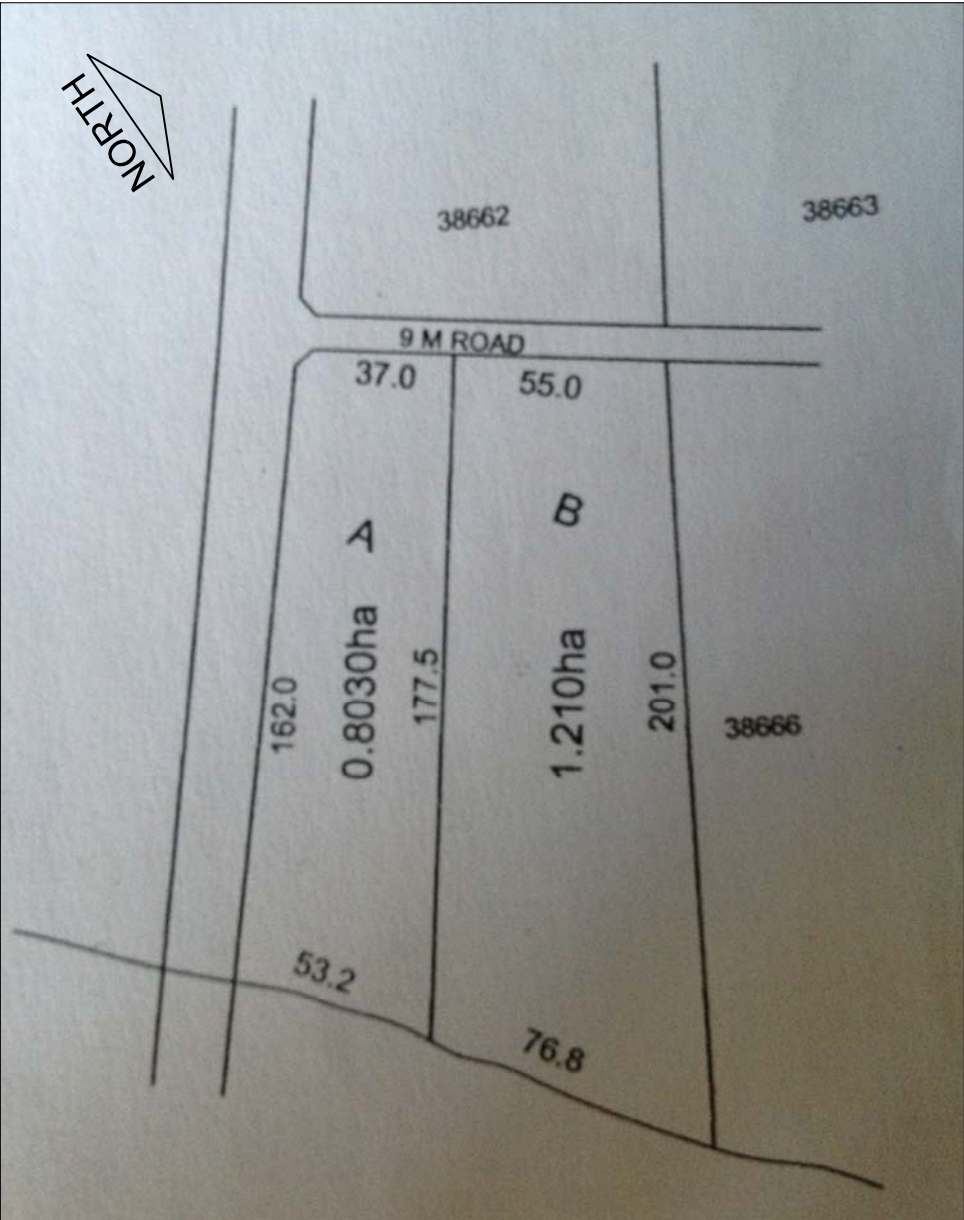

PIECE OF GROUND'S PHOTO



LOCATION:
UTM coordinates of the field are:

LATITUDE 1° 36' 43,58" S
LONGITUDE 36° 56' 55,24" E


The field is rectangular and elongated. Its longitudinal axis coincides with the southeast-northwest direction. Its access road runs along its southwest side, and there is a riverbed along its southeast side.

Currently on processing farm land subdivision for further development. The plot of land subdivision A is where this project will be located.


The site has an area of 0.8030 ha and is bounded on the northeast by the plot B, on the southeast with the river, on the southwest with the road that gives access and a new road of 9m wide that will be open on the northwest.




	Plane of: Situation and Location		Plane n°: 01
	Promoter: ONG: International Help Alliance	Architect: Mª Ángeles Roca Fernández	Date: July 2013
	Situation: Kitengela. KENIA	C/ Gran Bretaña 15 CT CP12006 - Castellón (Spain) Phone: (+34) 666 535 991 e.mail: mroca@ctac.es	N° expt.: 13-01
			Scale: several

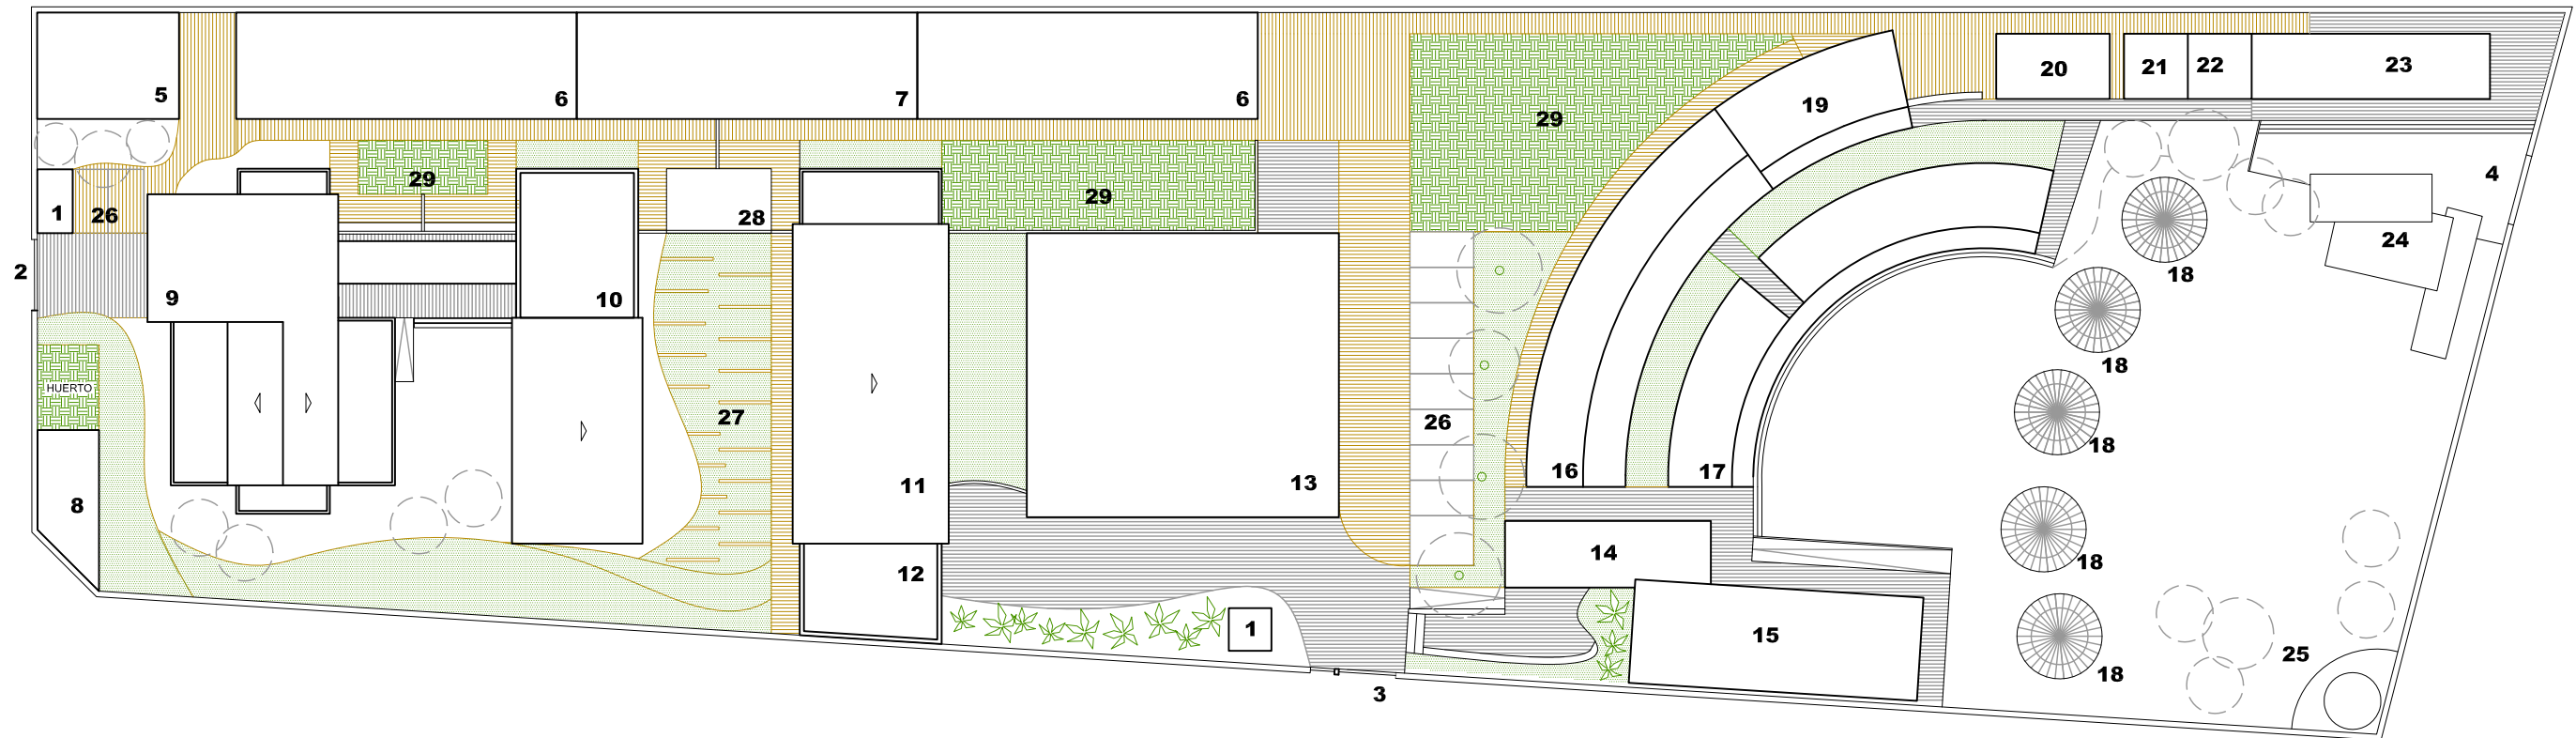

- | | |
|---|-------------------------------|
| 1 Control | 16 Room for groups |
| 2 Home for Children Access | 17 Double Room with bathroom |
| 3 Vocational School and Hostel's Access | 18 Cottage |
| 4 Exit to the river | 19 Collective bathrooms |
| 5 Church | 20 Laundry |
| 6 Greenhouse | 21 Store |
| 7 Farm | 22 Bar |
| 8 Convinence Store | 23 Covered Terrace |
| 9 Building 1: Home for babies | 24 Pond's Area |
| 10 Building 2: Home for children | 25 Religious Area |
| 11 Social Dining Hall | 26 Parking |
| 12 Community House | 27 Wetland |
| 13 Vocational School | 28 Water tank and waste store |
| 14 Hostel's Reception | 29 Farm Land |
| 15 Convention Center | |

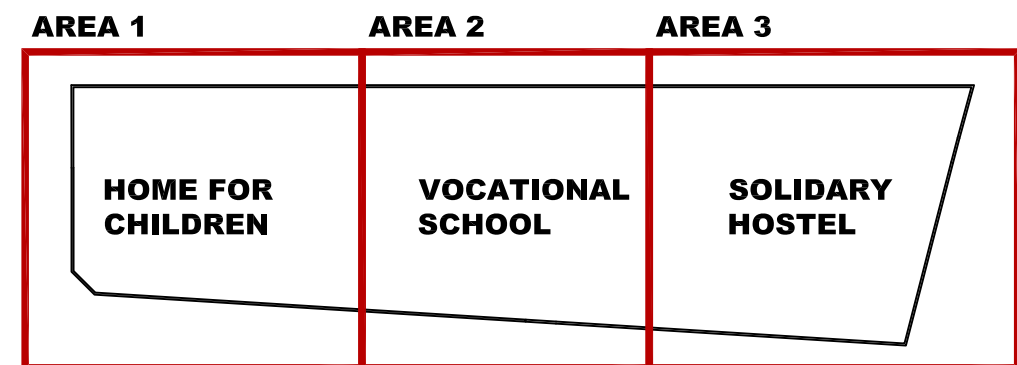

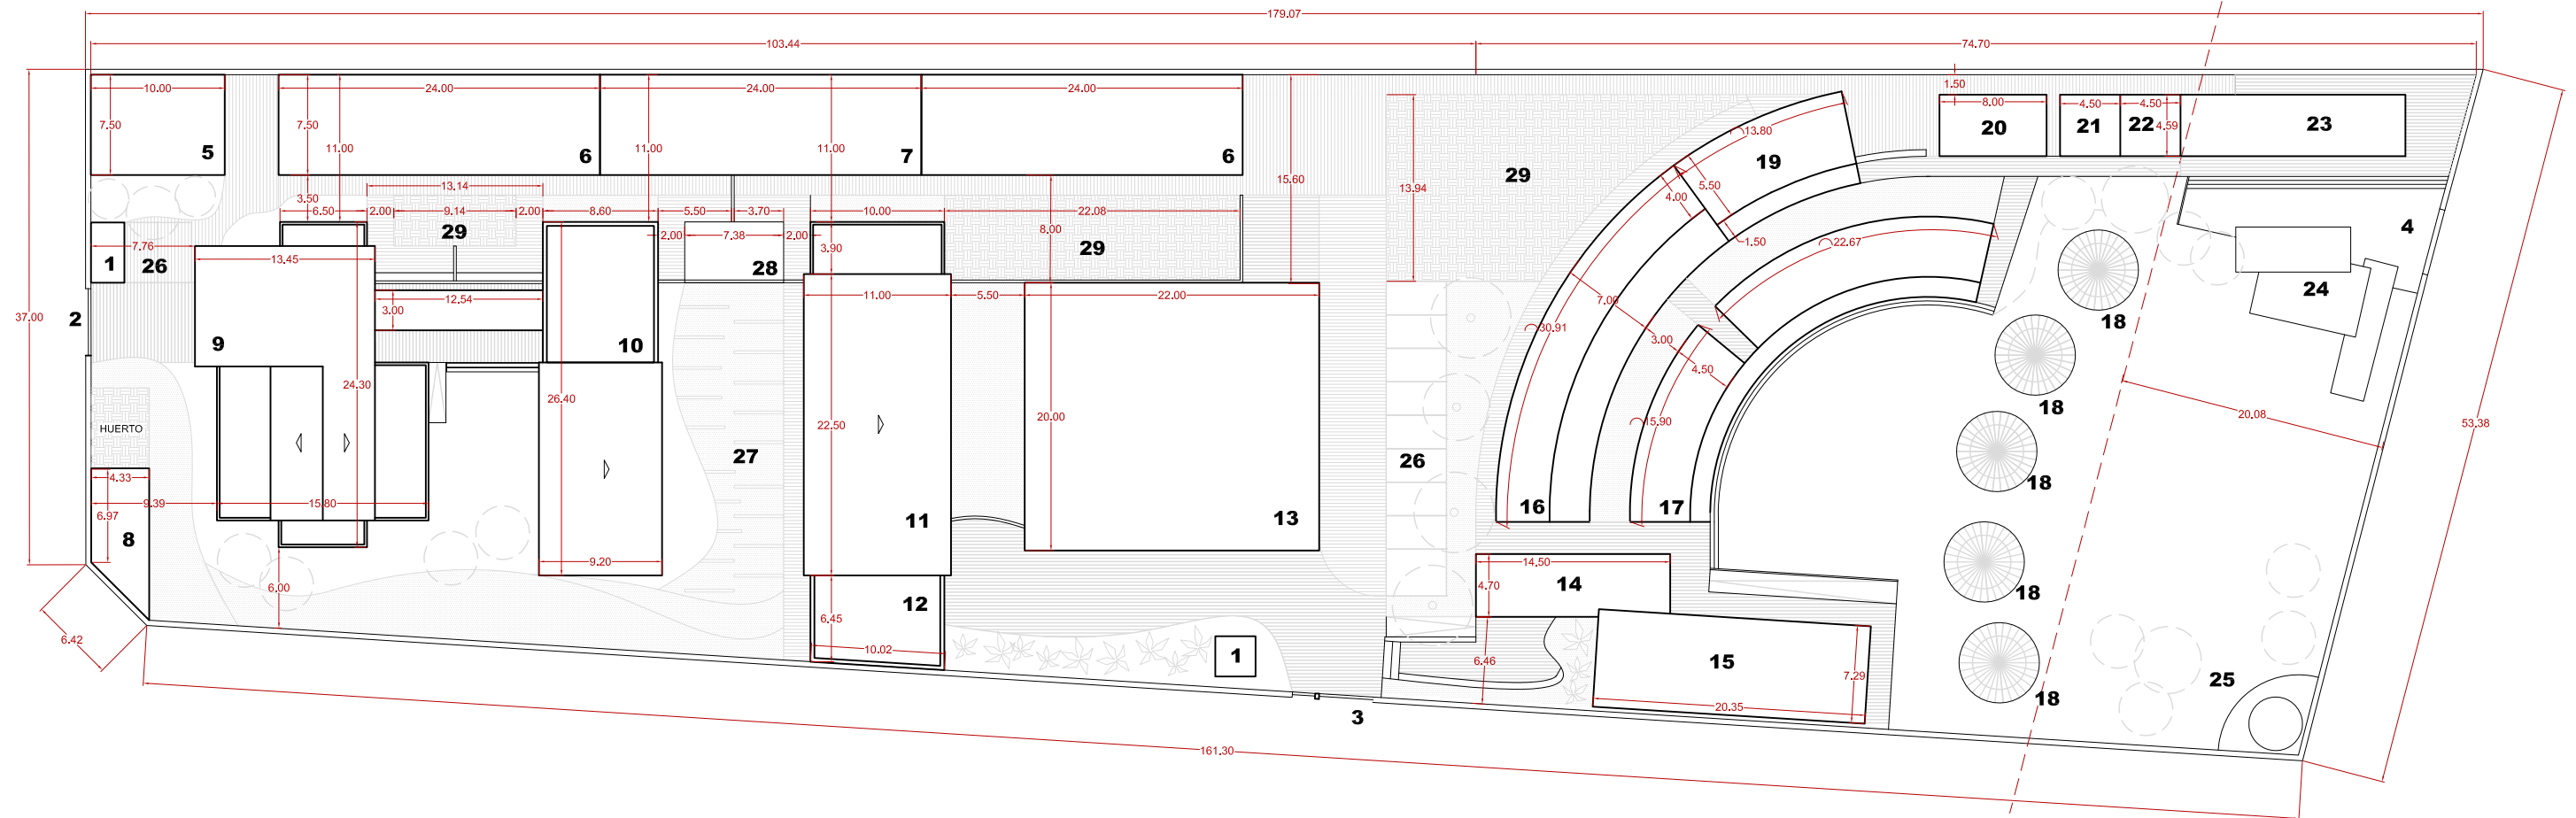

- | | |
|---|-------------------------------|
| 1 Control | 16 Room for groups |
| 2 Home for Children Access | 17 Double Room with bathroom |
| 3 Vocational School and Hostel's Access | 18 Cottage |
| 4 Exit to the river | 19 Collective bathrooms |
| 5 Church | 20 Laundry |
| 6 Greenhouse | 21 Store |
| 7 Farm | 22 Bar |
| 8 Convinence Store | 23 Covered Terrace |
| 9 Building 1: Home for babies | 24 Pond's Area |
| 10 Building 2: Home for children | 25 Religious Area |
| 11 Social Dining Hall | 26 Parking |
| 12 Community House | 27 Wetland |
| 13 Vocational School | 28 Water tank and waste store |
| 14 Hostel's Reception | 29 Farm Land |
| 15 Convention Center | |



Plane of:
Master Plan. General dimensions

Promoter:
ONG: International Help Alliance

Situation:
Kitengela. KENIA

Architect:
M^a Ángeles Roca Fernández



C/ Gran Bretaña 15 CT CP12006 - Castellón (Spain)
Phone: (+34) 666 535 991 e.mail: mroca@ctac.es

Plane n°:
03



Date: September 2013

N° expt.: 13-01

Scale: 1/500

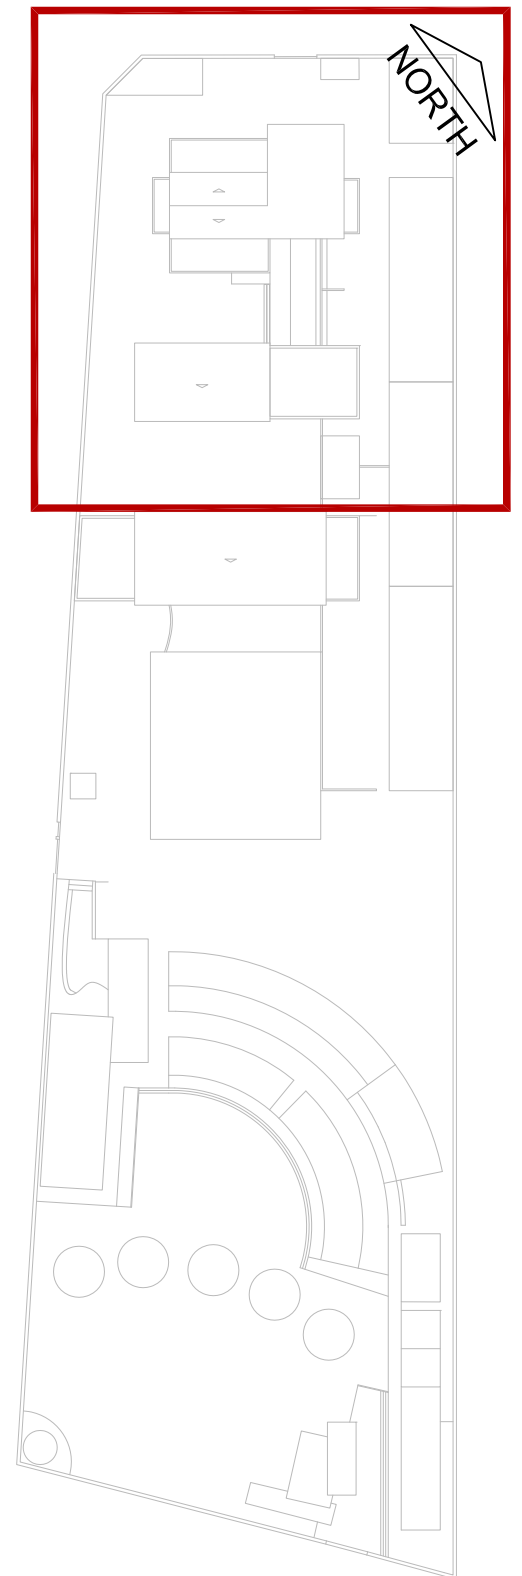
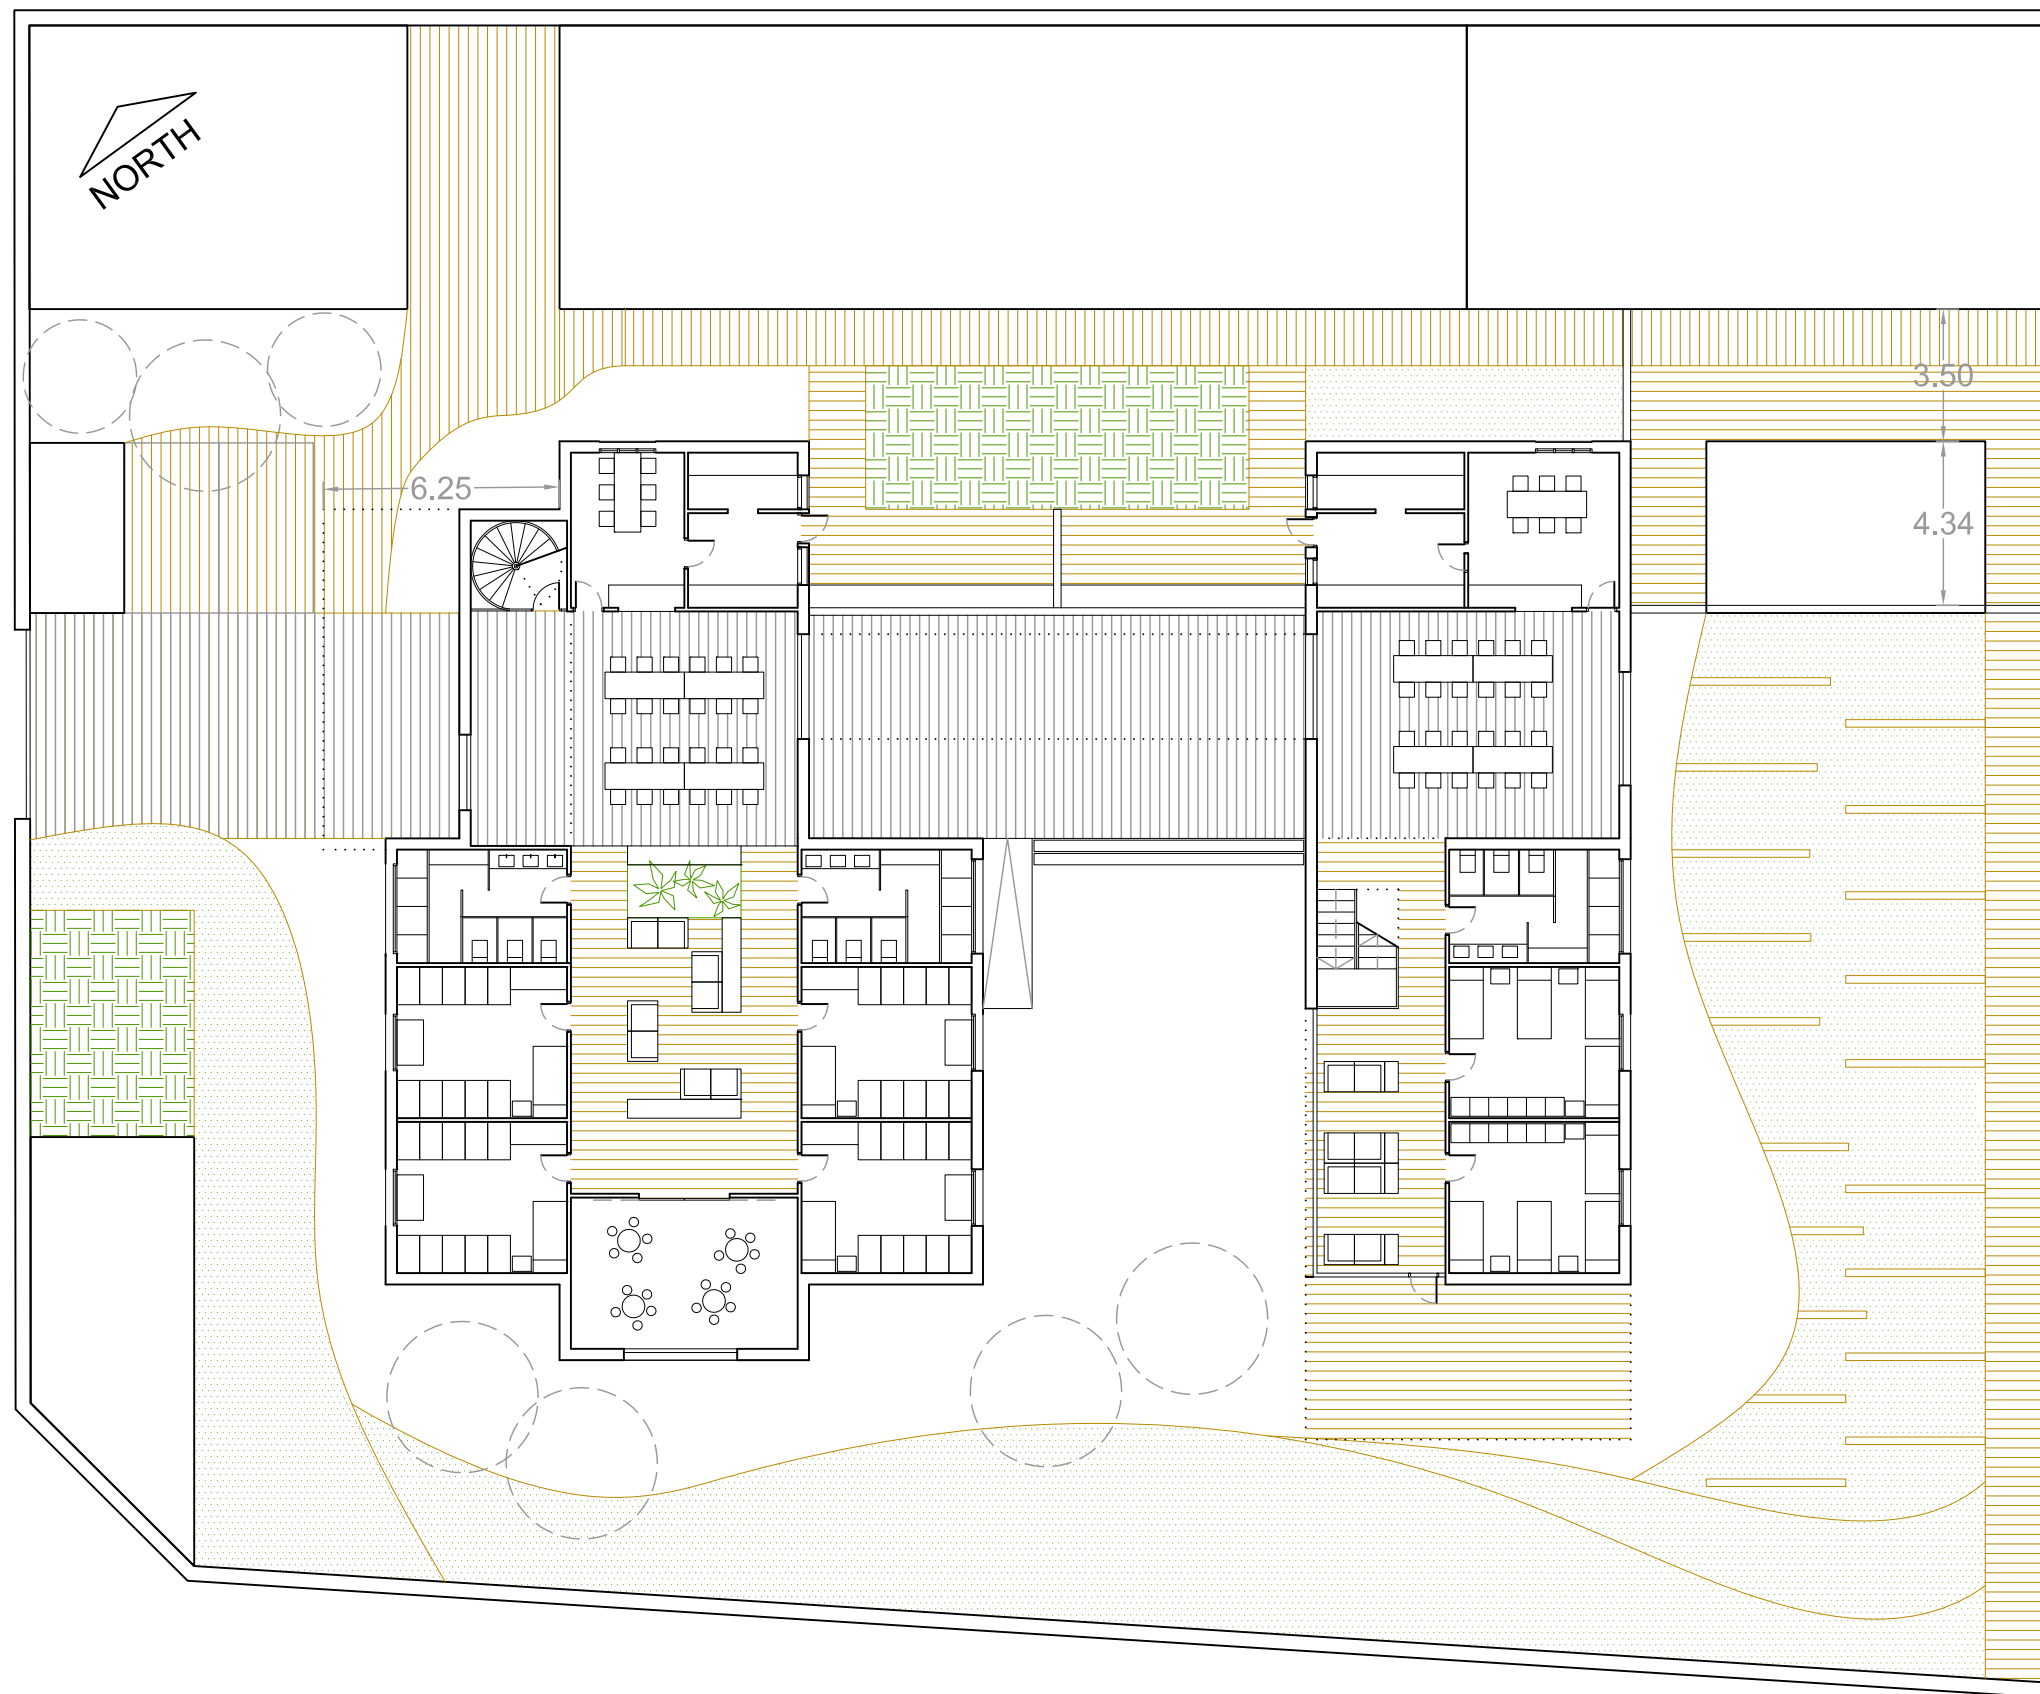


		Plane of: Area 1: Home for children. General Plant		Plane n°: 04
		Promoter: ONG: International Help Alliance	Architect: Mª Ángeles Roca Fernández	Date: September 2013 N° expt.: 13-01
Situation: Kitengela, KENIA		C/ Gran Bretaña 15 CT CP12006 - Castellón (Spain) Phone: (+34) 666 535 991 e.mail: mroca@ctac.es		
		Scale:		1/200

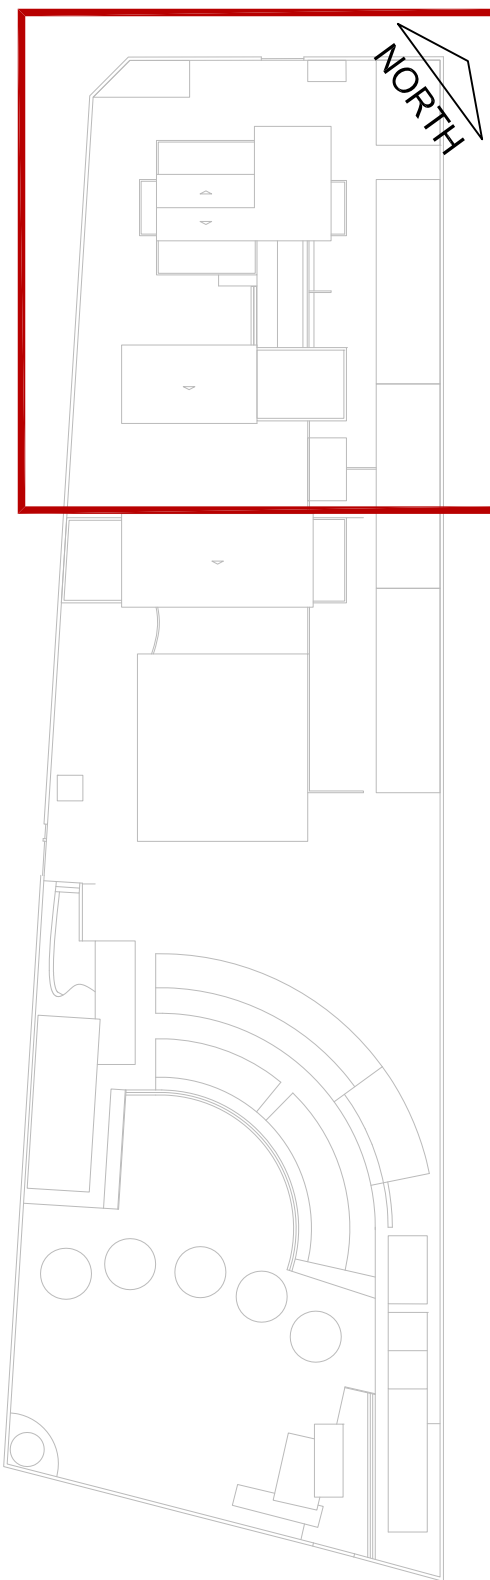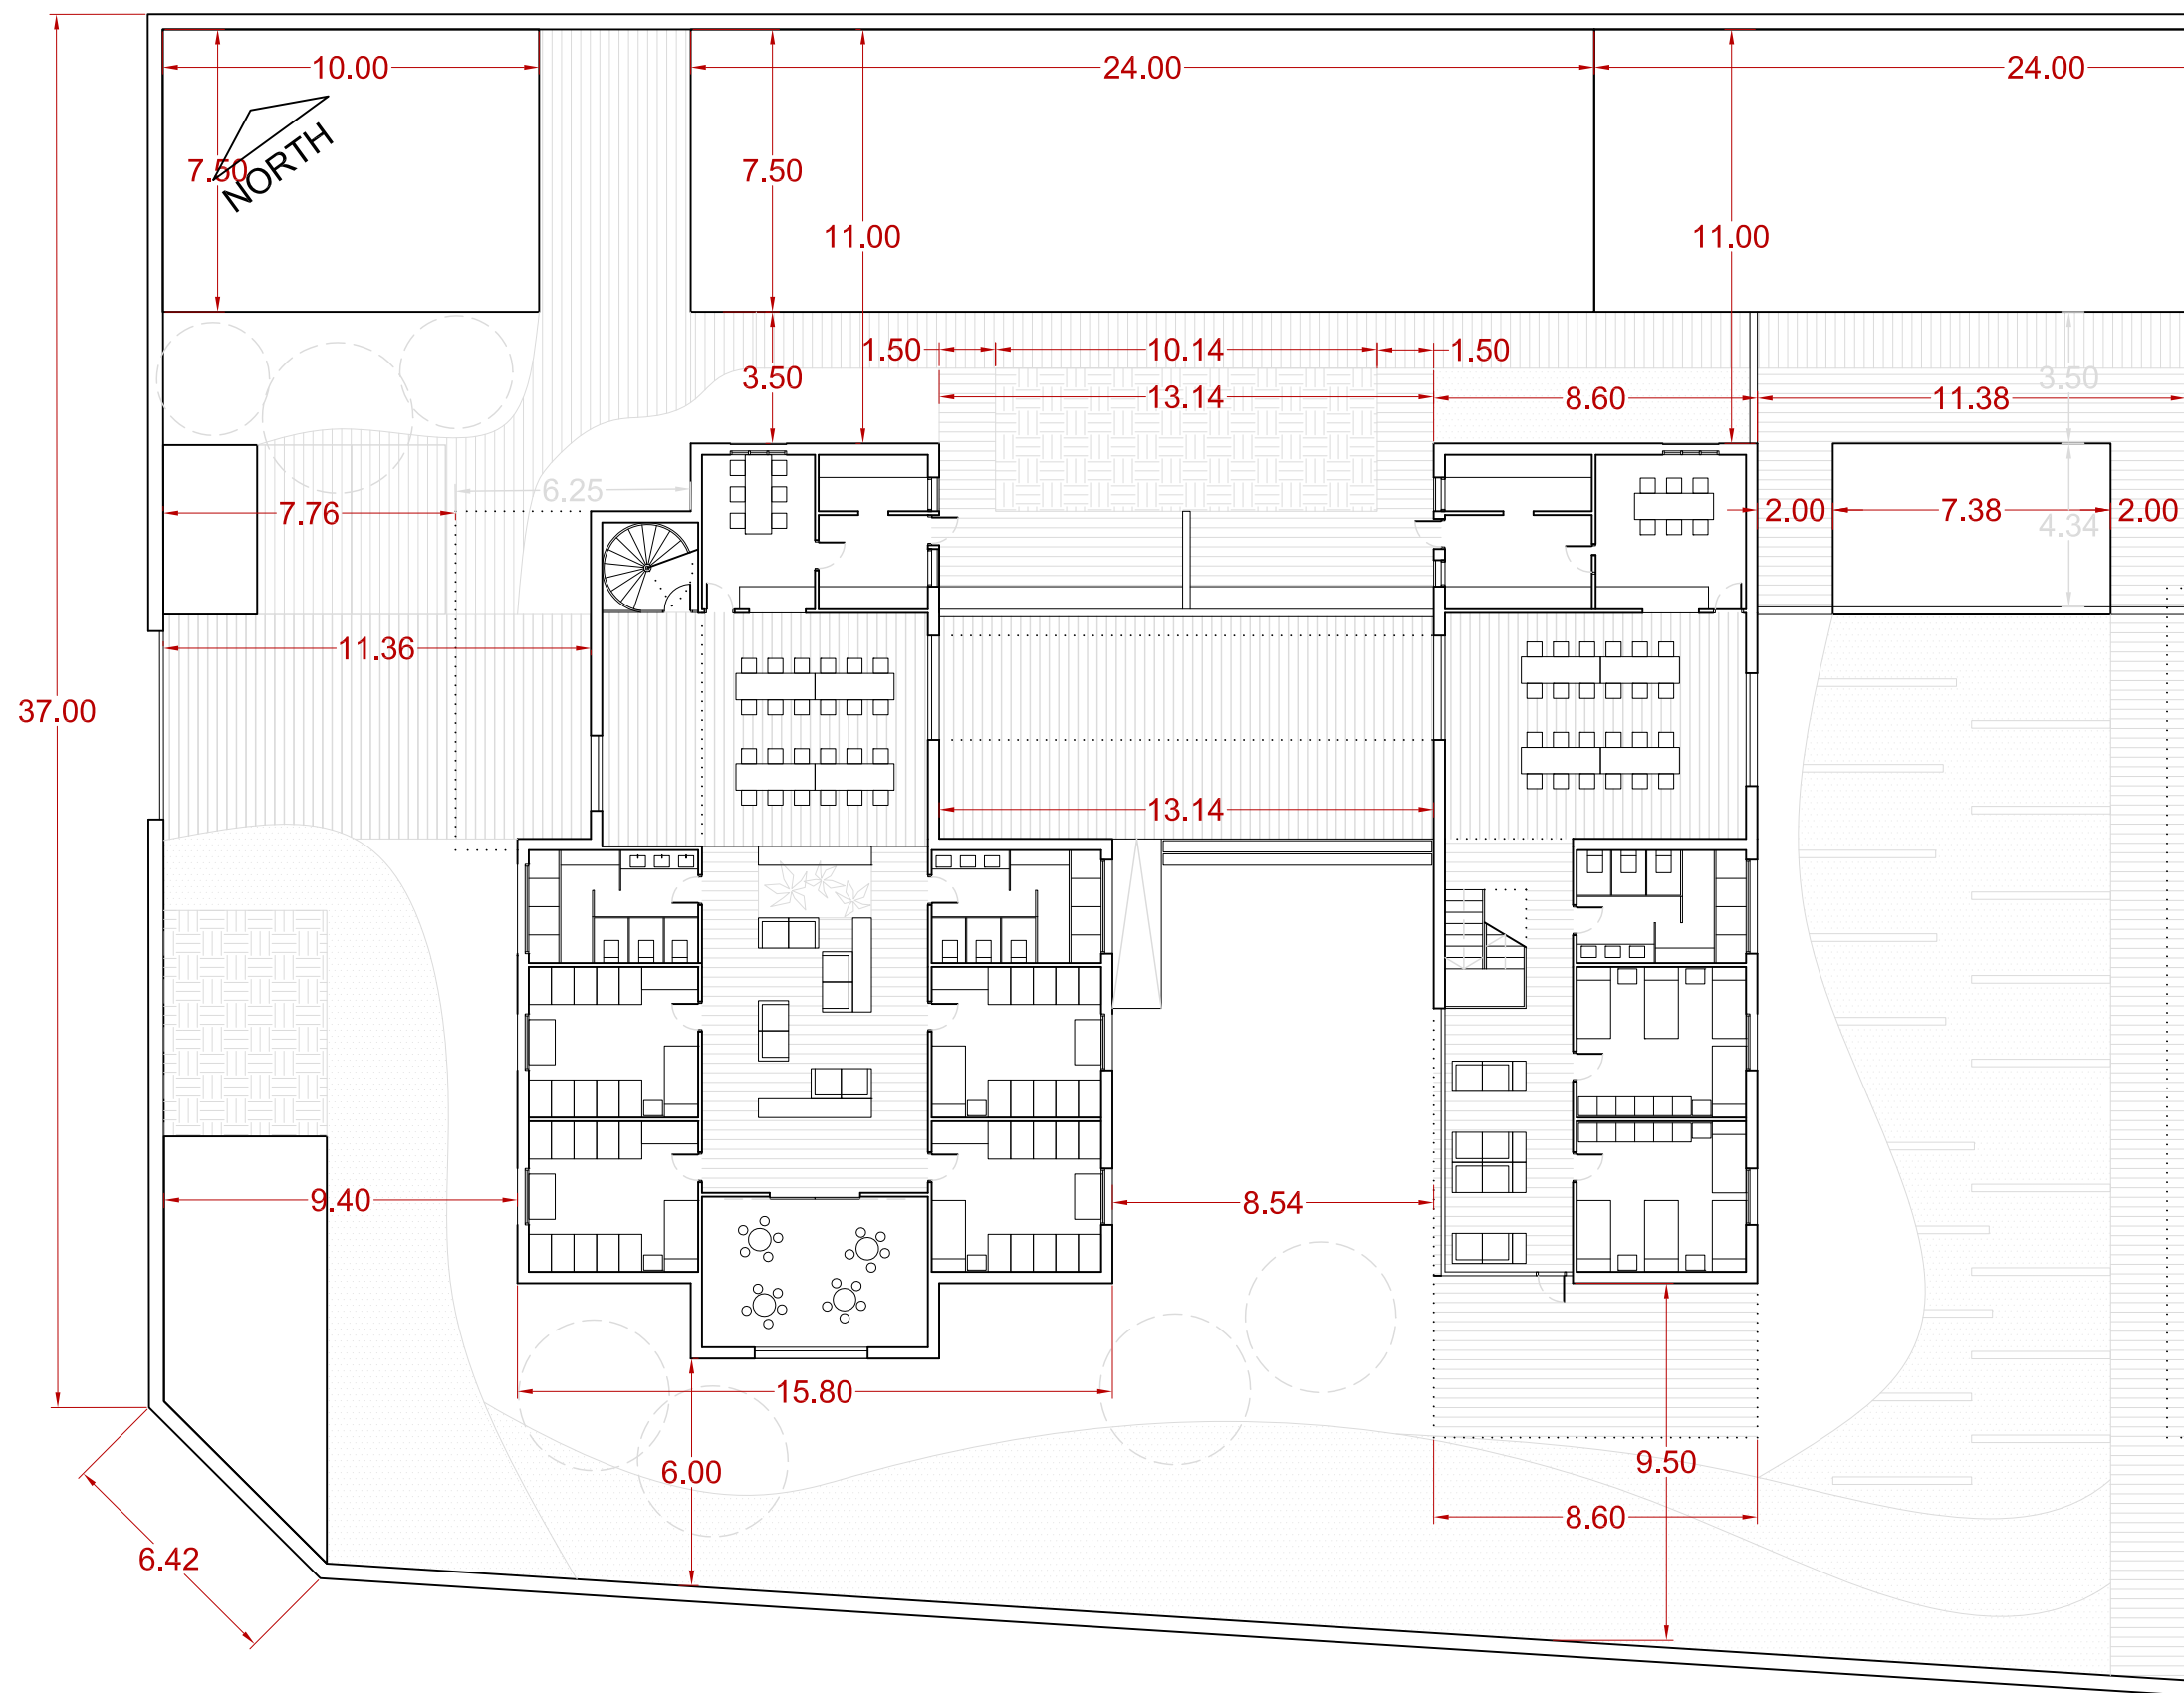

Plane of: Area 1: Home for children. General dimensions.	
Promoter: ONG: International Help Alliance	Architect: M ^a Ángeles Roca Fernández
Situation: Kitengela, KENIA	C/ Gran Bretaña 15 CT CP12006 - Castellón (Spain) Phone: (+34) 666 535 991 e.mail: mroca@ctac.es

Plane n°: 05
Date: September 2013 N° expt.: 13-01
Scale: 1/200

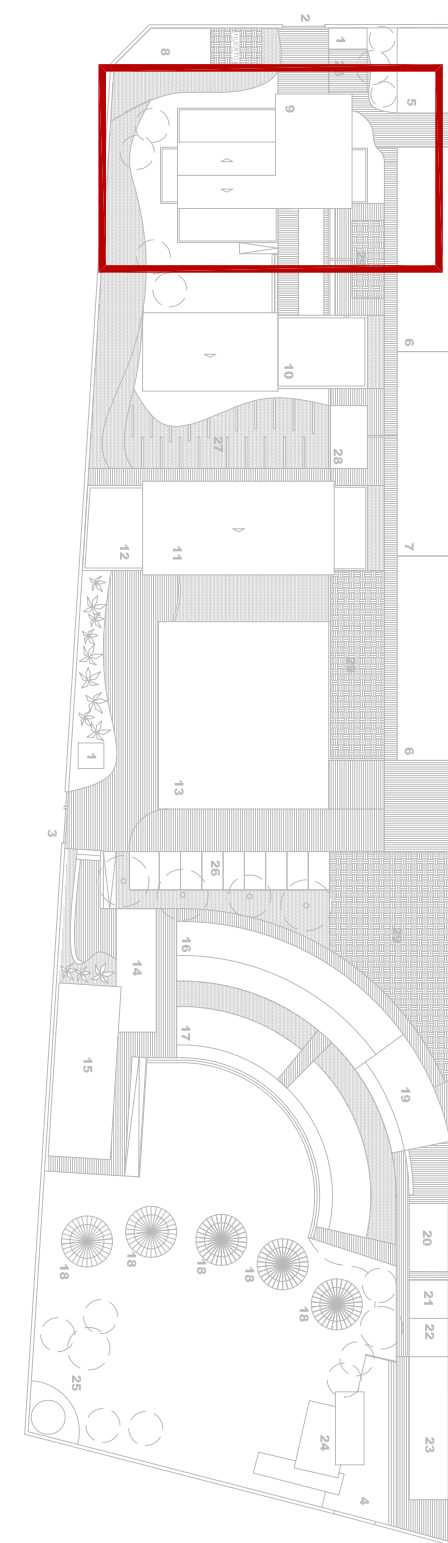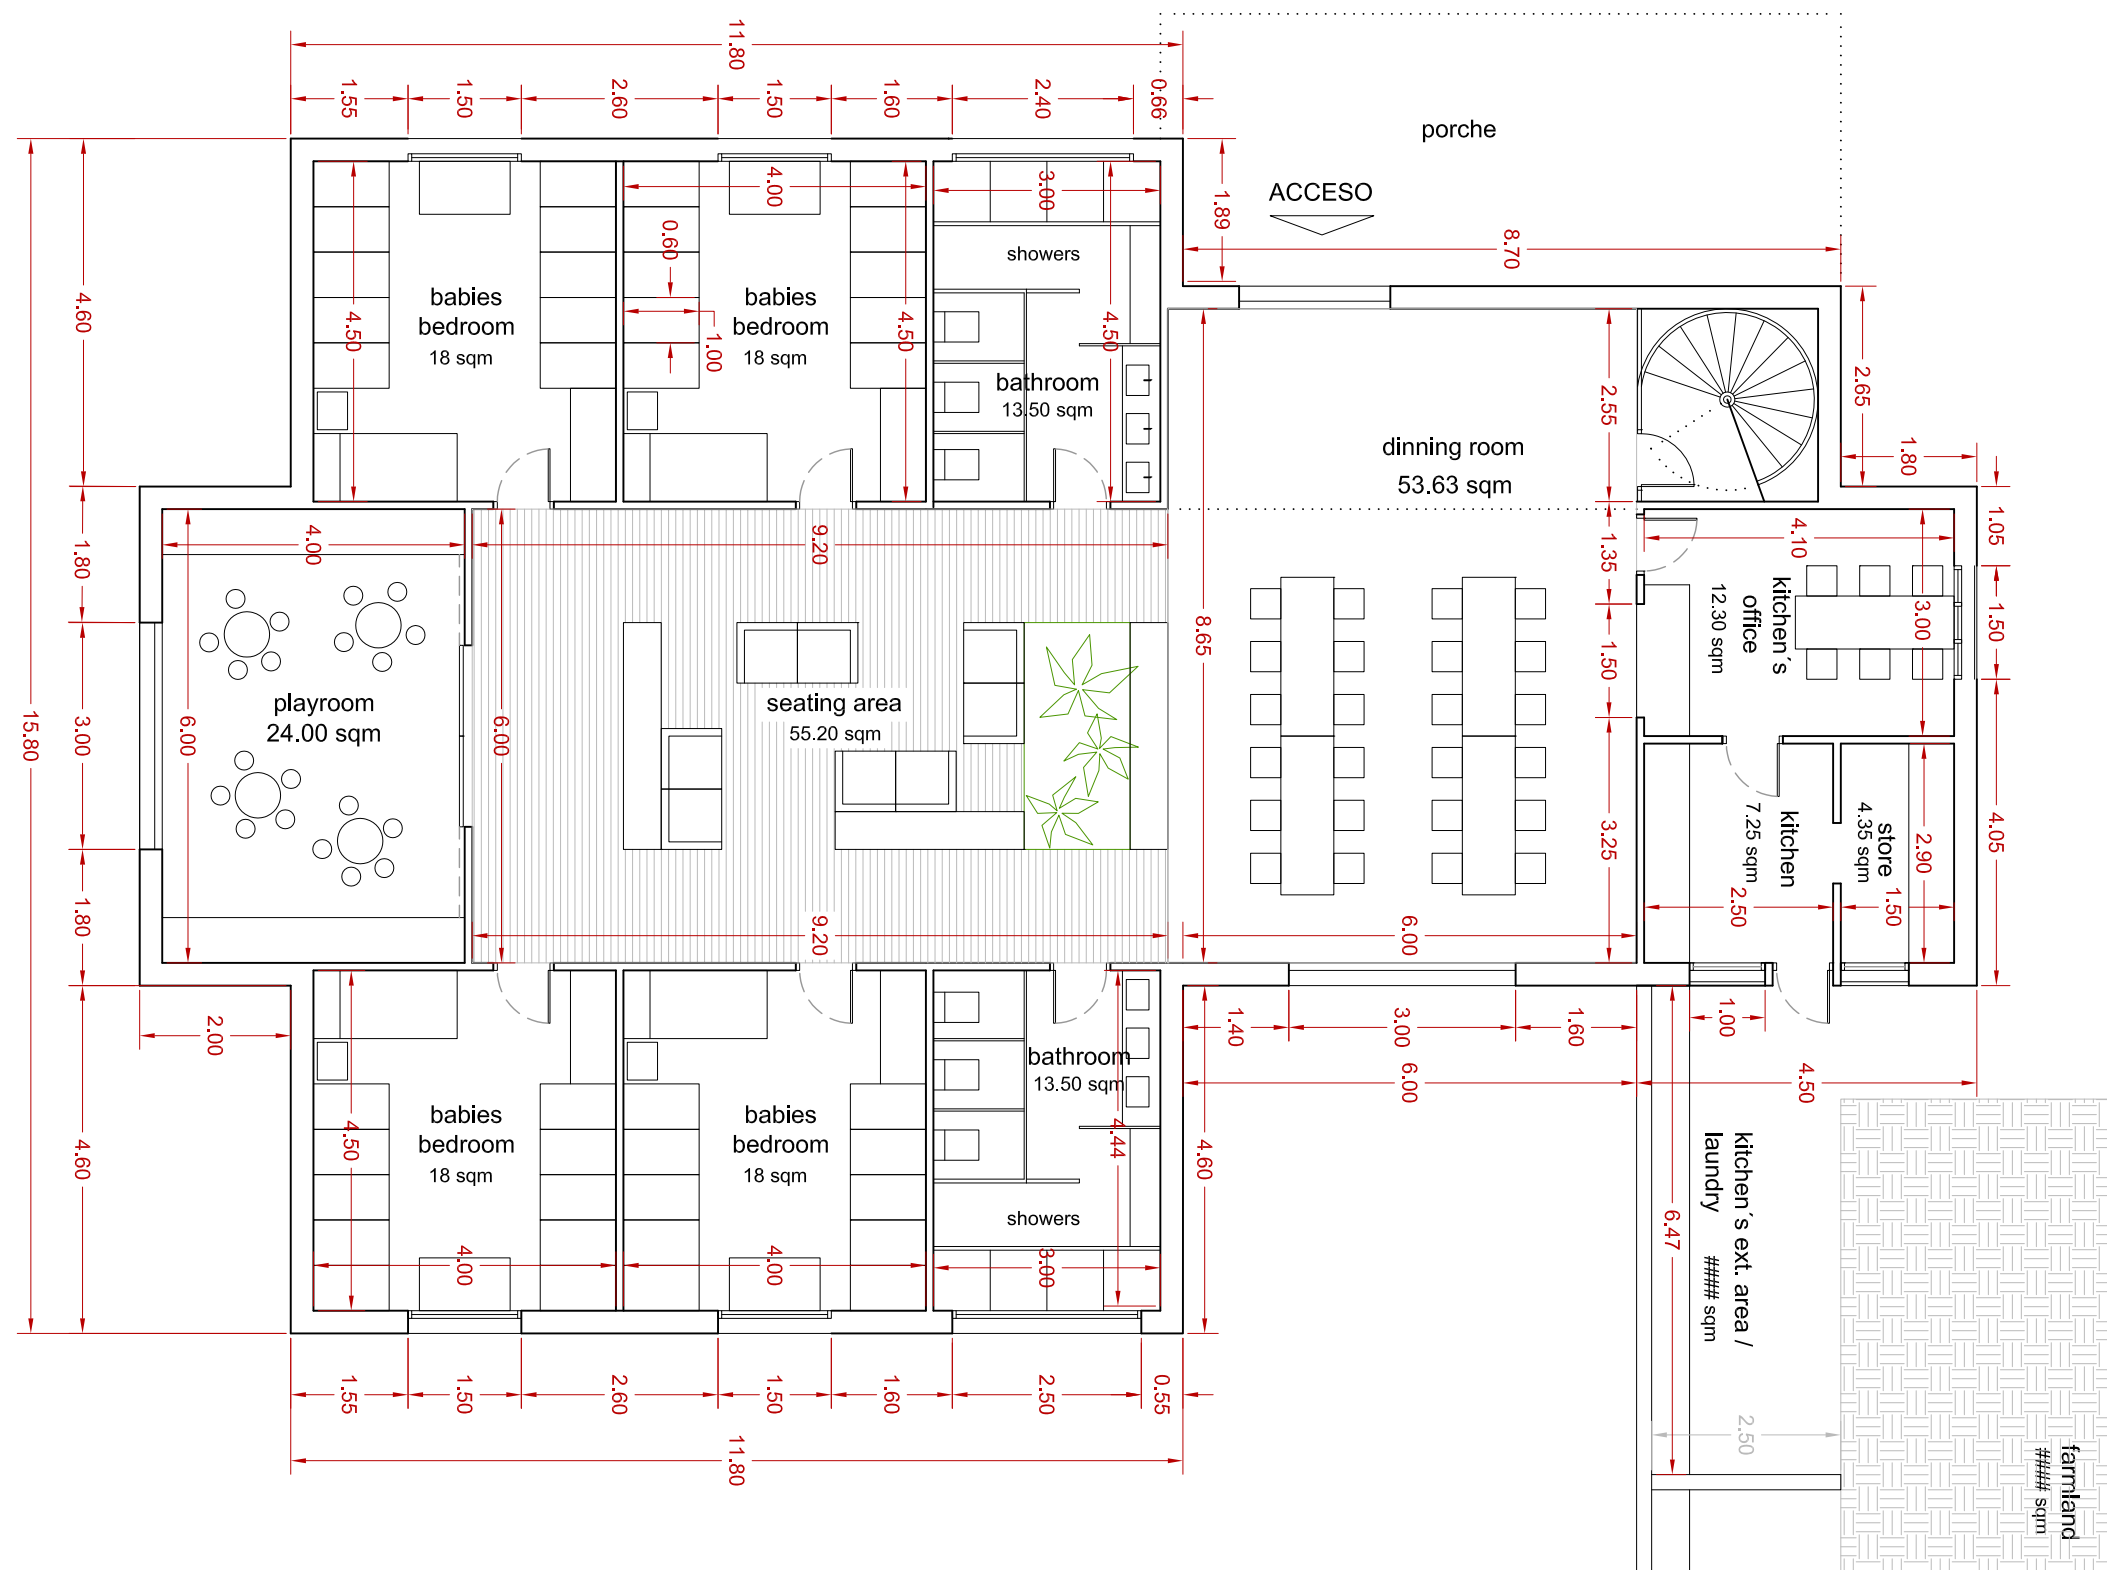

Plane of:
Building 1: Home for babies. Ground floor

Promoter:
ONG: International Help Alliance

Situation:
Kitengela. KENIA

Architect:
M^a Ángeles Roca Fernández



C/ Gran Bretaña 15 CT CP12006 - Castellón (Spain)
Phone: (+34) 666 535 991 e.mail: mroca@ctac.es

Plane n°:
06

Date: September 2013

N° expt.: 13-01

Scale: 1/500

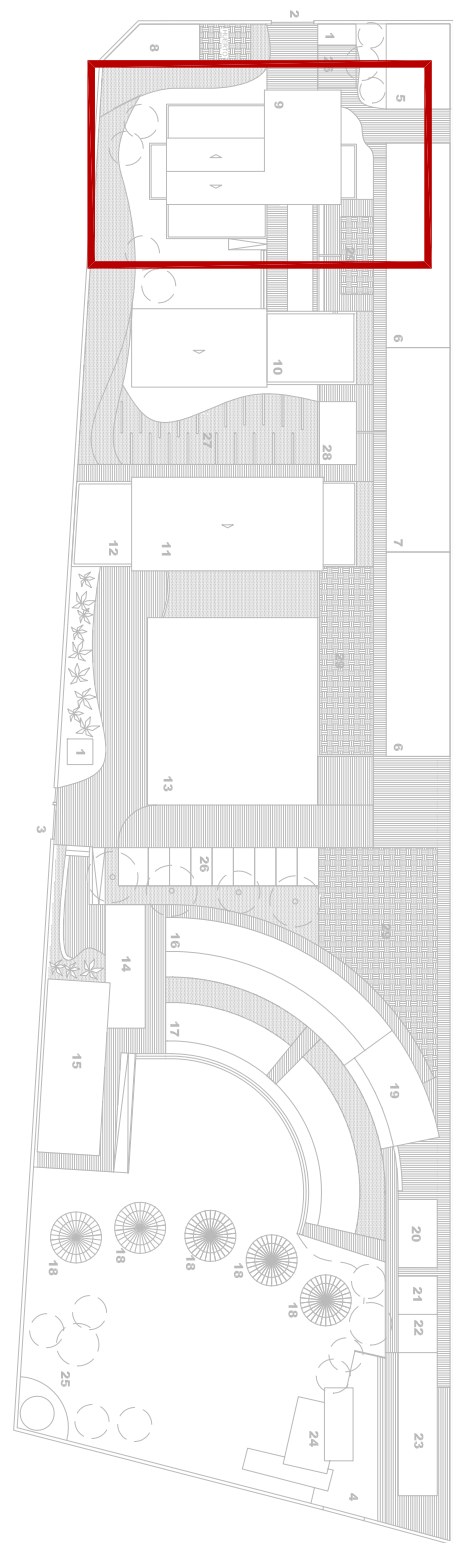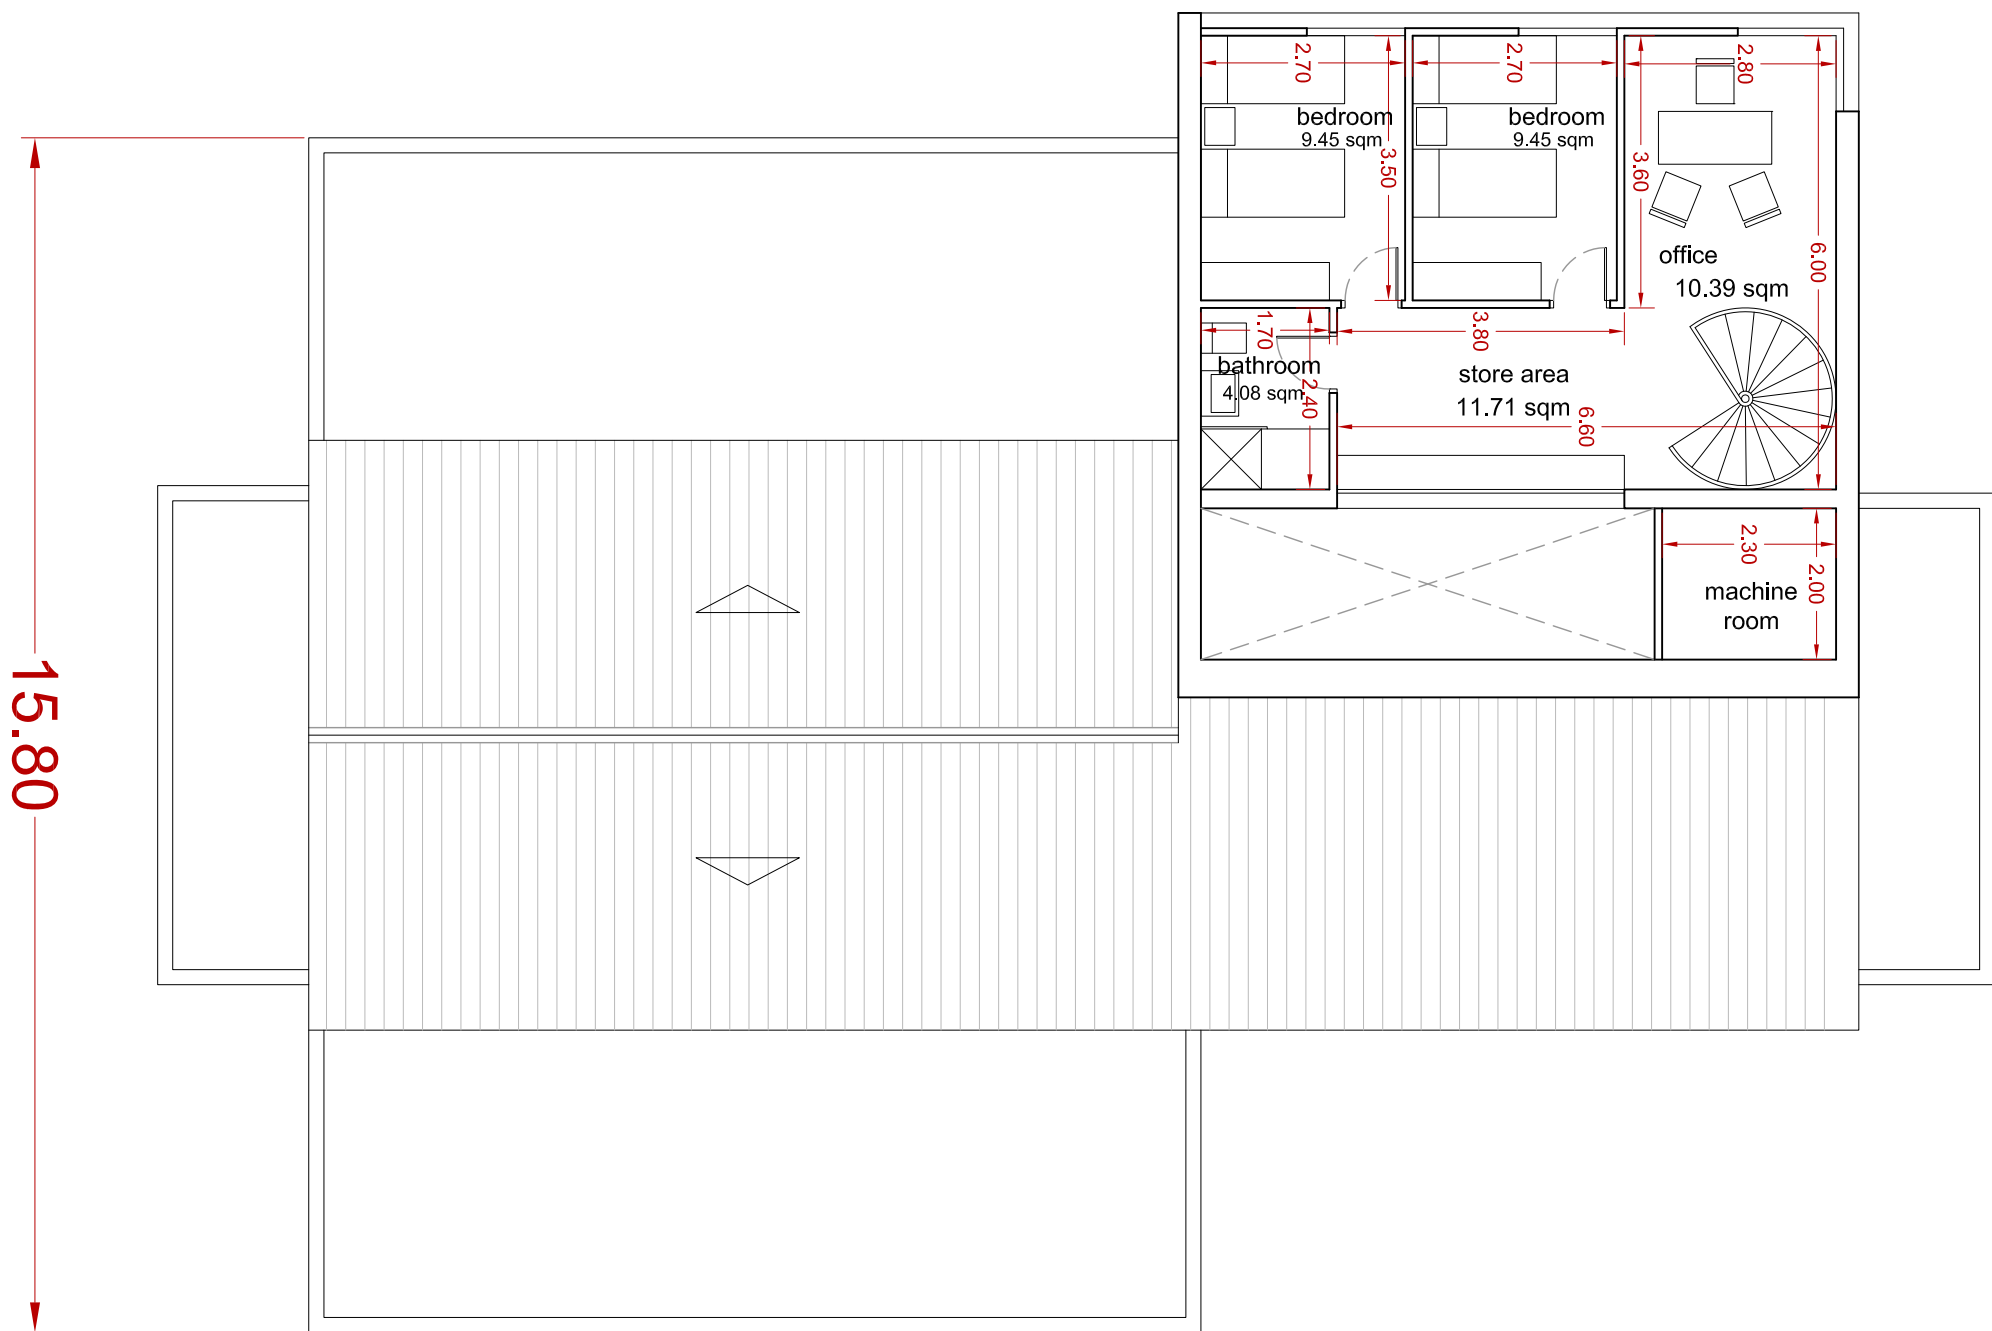

Plane of:
Building 1: Home for babies. First floor

Promoter:
ONG: International Help Alliance

Situation:
Kitengela. KENIA

Architect:
M^a Ángeles Roca Fernández




C/ Gran Bretaña 15 CT CP12006 - Castellón (Spain)
Phone: (+34) 666 535 991 e.mail: mroca@ctac.es

Plane n°:
07


Date: September 2013

N° expt.: 13-01


Scale: 1/500

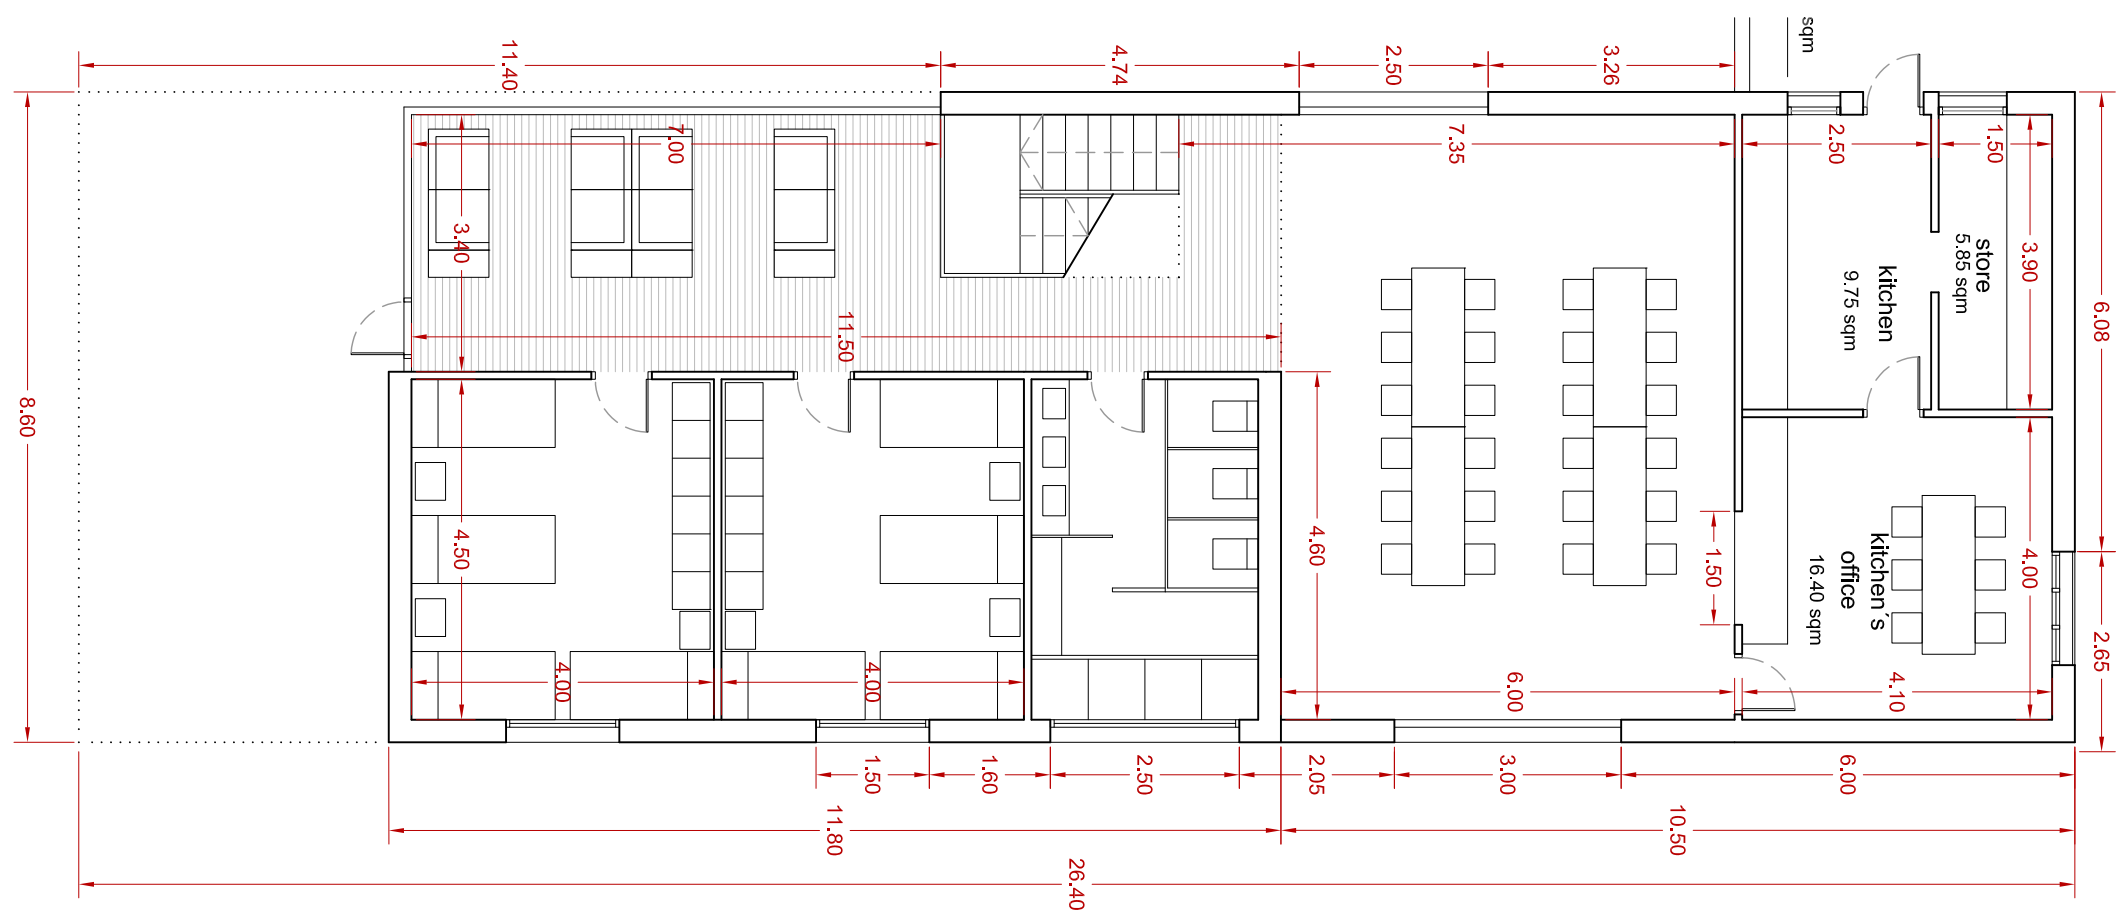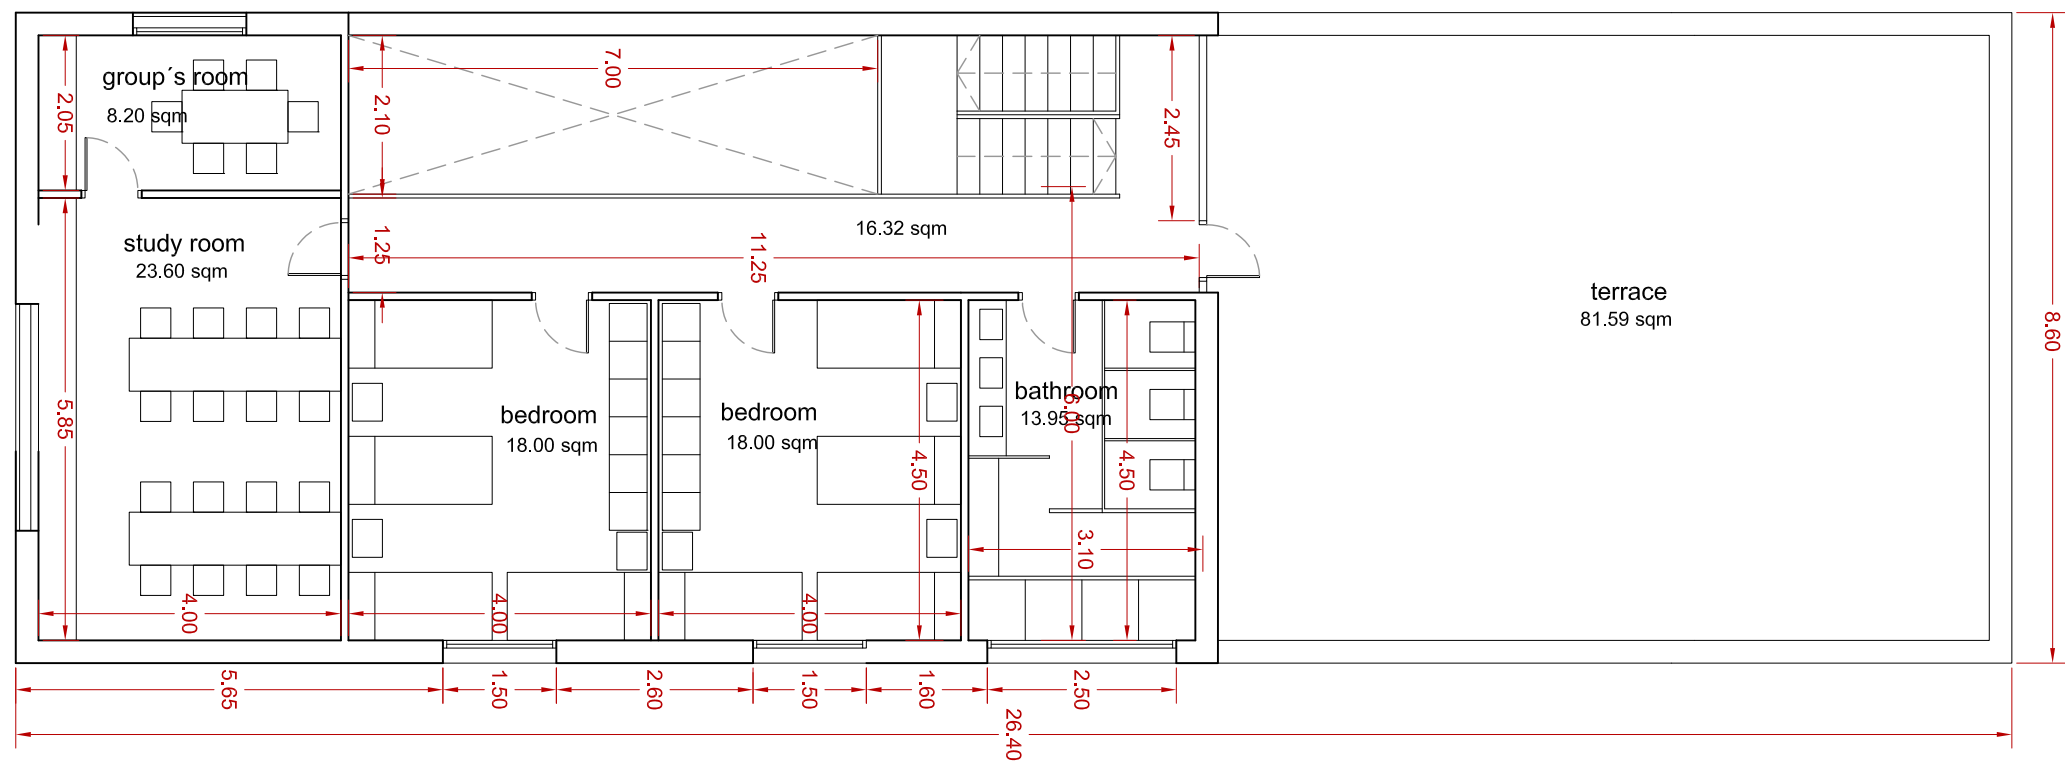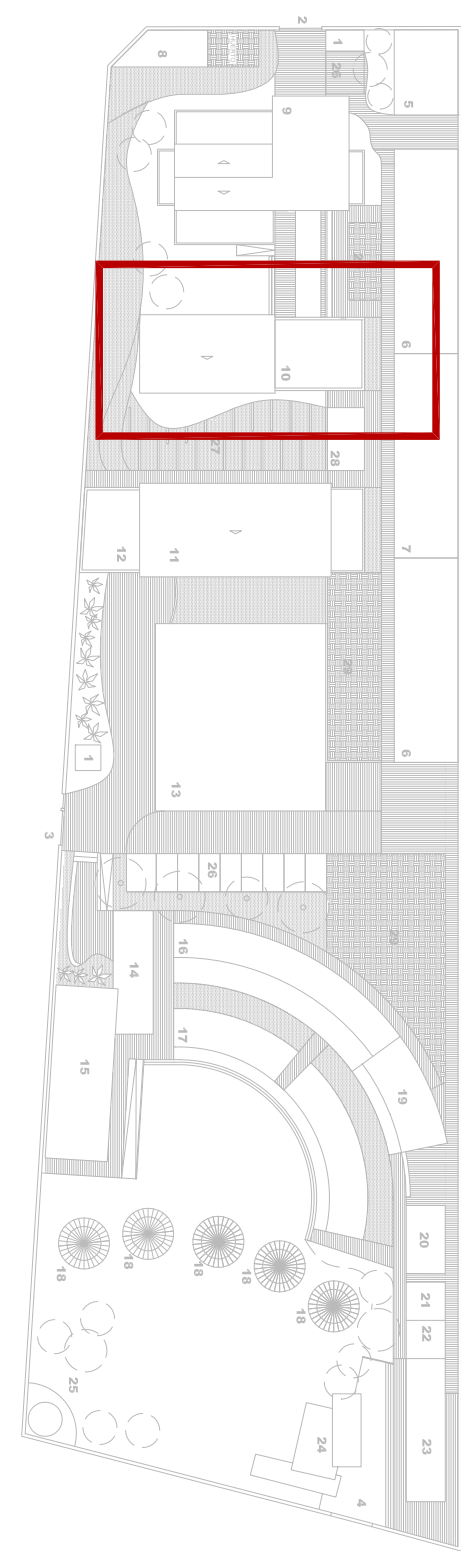


	Plane of: Building 2: Home for children. Ground and first floor.		Plane n°: 08	
	Promoter: ONG: International Help Alliance	Architect: Mª Ángeles Roca Fernández	Date: September 2013	
	Situation: Kitengela. KENIA	C/ Gran Bretaña 15 CT CP12006 - Castellón (Spain) Phone: (+34) 666 535 991 e.mail: mroca@ctac.es	N° expt.: 13-01	Scale: 1/500

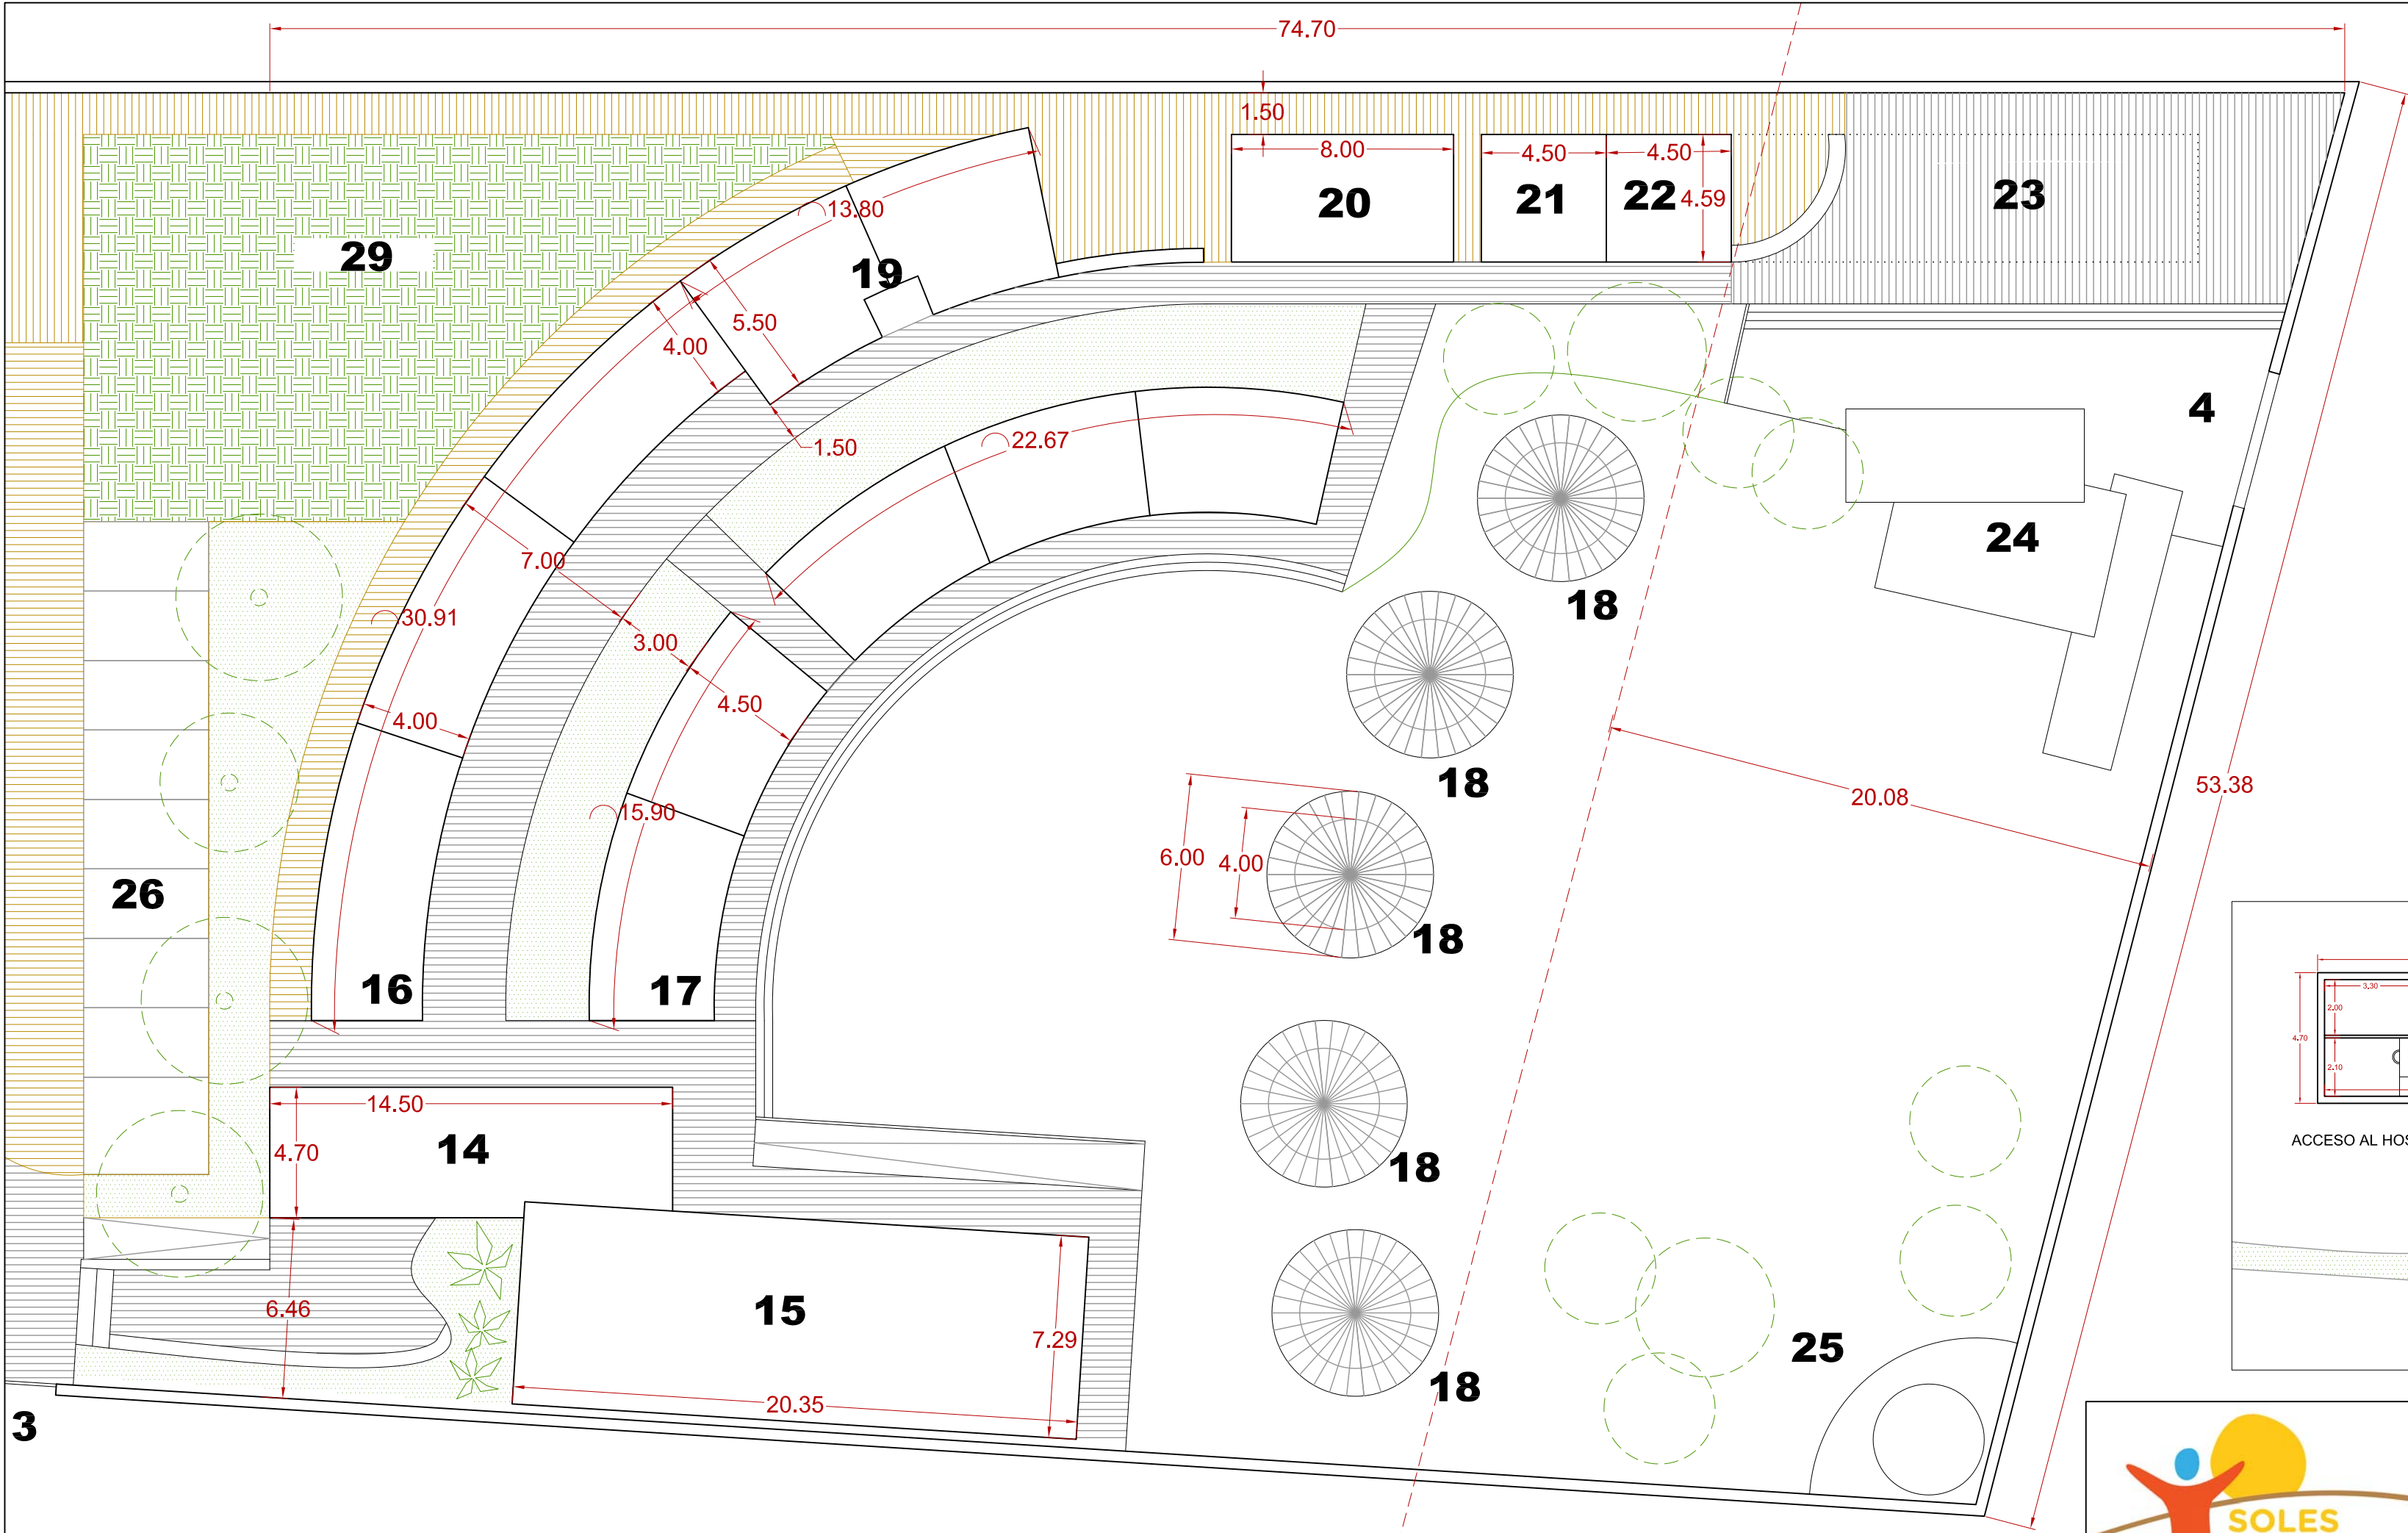

- 1 Control
- 2 Home for Children Access
- 3 Vocational School and Hostel's Access
- 4 Exit to the river
- 5 Church
- 6 Greenhouse
- 7 Farm
- 8 Convience Store
- 9 Building 1: Home for babies
- 10 Building 2: Home for children
- 11 Social Dining Hall
- 12 Community House
- 13 Vocational School
- 14 Hostel's Reception
- 15 Convention Center
- 16 Room for groups
- 17 Double Room with bathroom
- 18 Cottage
- 19 Collective bathrooms
- 20 Laundry
- 21 Store
- 22 Bar
- 23 Covered Terrace
- 24 Pond's Area
- 25 Religious Area
- 26 Parking
- 27 Wetland
- 28 Water tank and waste store
- 29 Farm Land

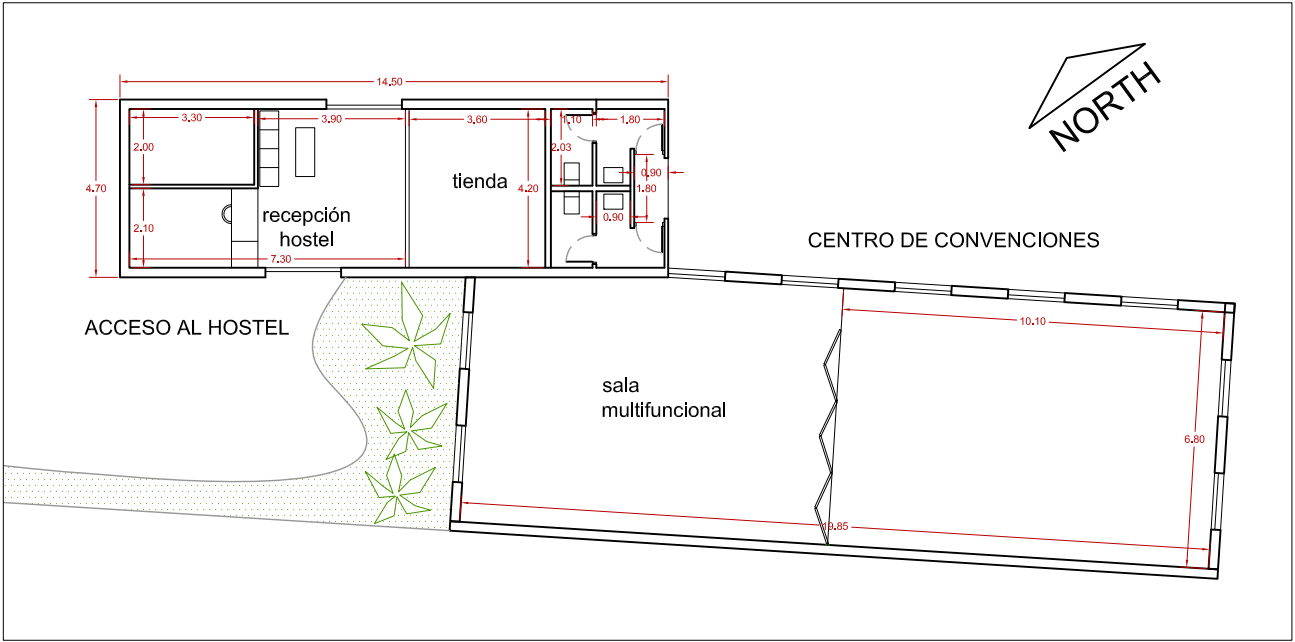

Plane of: AREA 3: Solidary Hostel		Plane n°: 09	
Promoter: ONG: International Help Alliance	Architects: Mª Ángeles Roca Fernández	Date: September 2013	
Situation: Kitengela. KENIA	C/ Gran Bretaña 15 CT CP12006 - Castellón (Spain) Phone: (+34) 666 535 991 e.mail: mroca@ctac.es	N° expt.: 13-01	Scale: 1/500

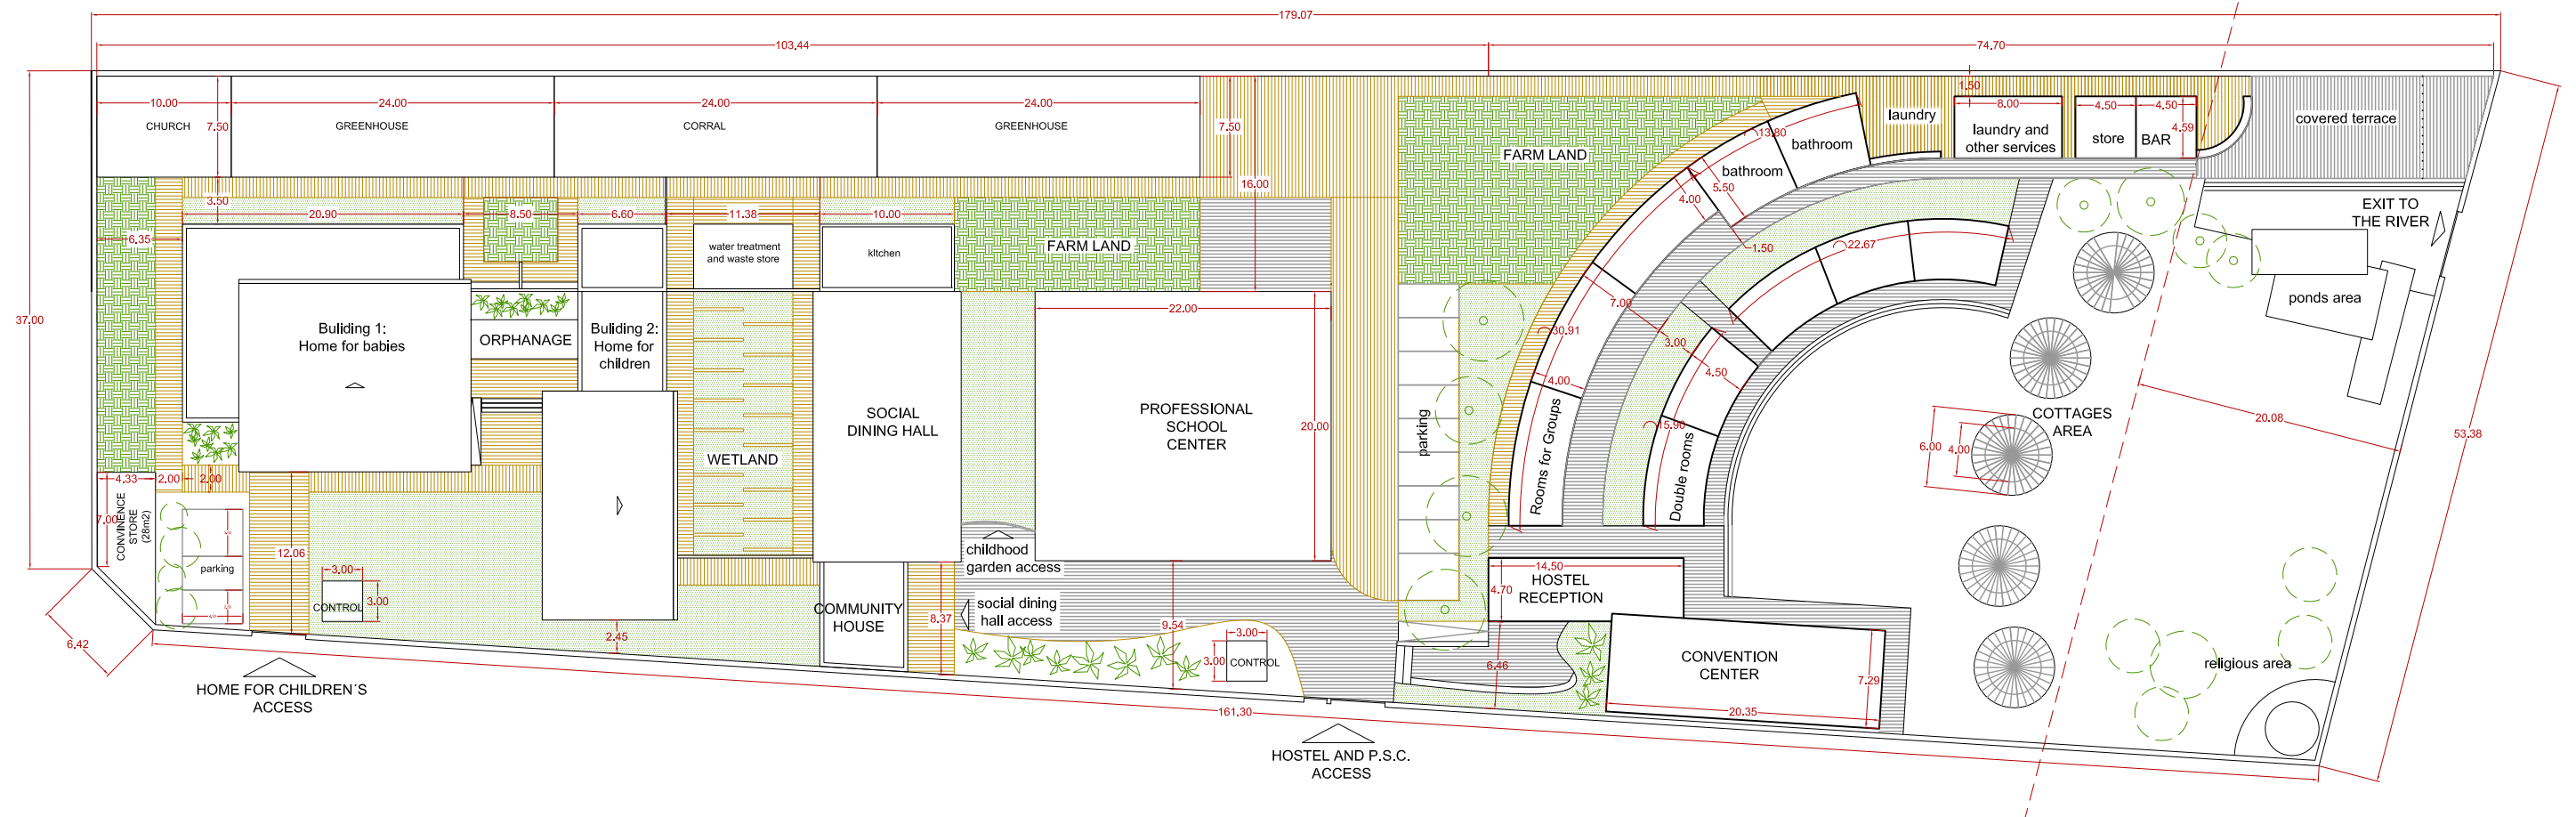

	Plane of: Master Plan 2 (Frontal access)		Plane n°: 02b
	Promoter: ONG: International Help Alliance	Architect: Mª Ángeles Roca Fernández	Date: September 2013
	Situation: Kitengela, KENIA	C/ Gran Bretaña 15 CT CP12006 - Castellón (Spain) Phone: (+34) 666 535 991 e.mail: mroca@ctac.es	N° expt.: 13-01
			Scale: several



Plane of:
Area 1: Home for children. General Plant

Promoter:
ONG: International Help Alliance

Situation:
Kitengela. KENIA

Architect:
M^a Ángeles Roca Fernández


C/ Gran Bretaña 15 CT CP12006 - Castellón (Spain)
Phone: (+34) 666 535 991 e.mail: mroca@ctac.es

Plane n°:
04b

Date: September 2013



N° expt.: 13-01

Scale: 1/200

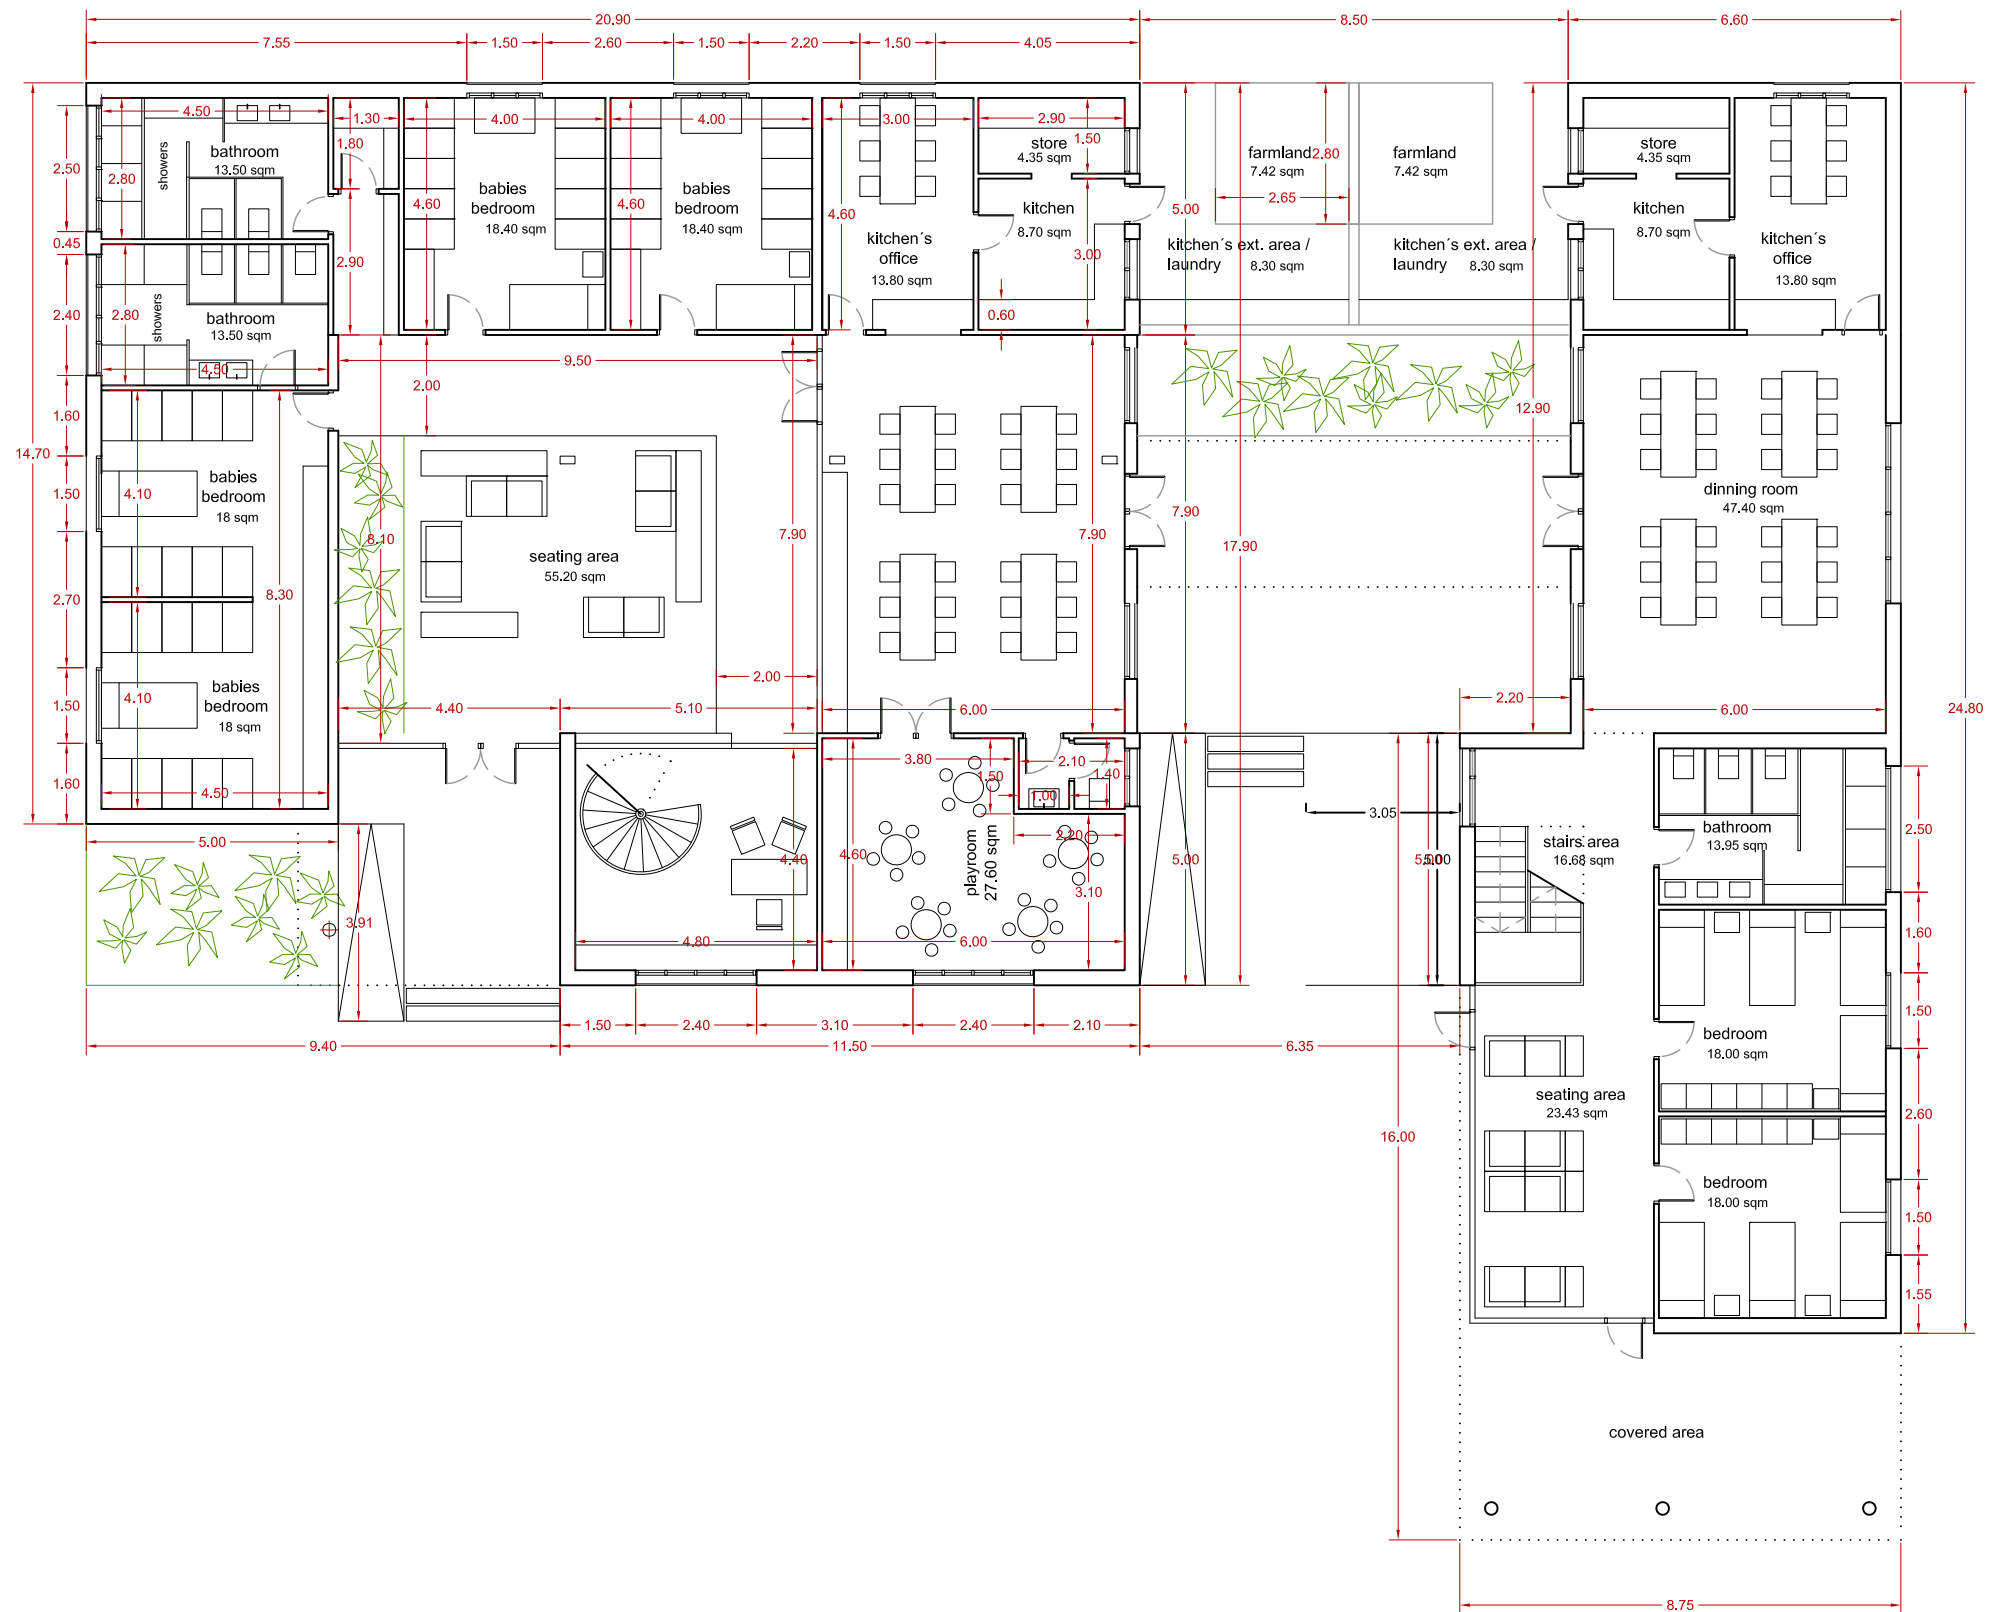


Plane of: Buildings 1&2: Home for babies. Ground floor	
Promoter: ONG: International Help Alliance	Architect: M ^a Ángeles Roca Fernández
Situation: Kitengela. KENIA	C/ Gran Bretaña 15 CT CP12006 - Castellón (Spain) Phone: (+34) 666 535 991 e.mail: mroca@ctac.es

Plane n°: 06b
Date: September 2013
N° expt.: 13-01
Scale: 1/150

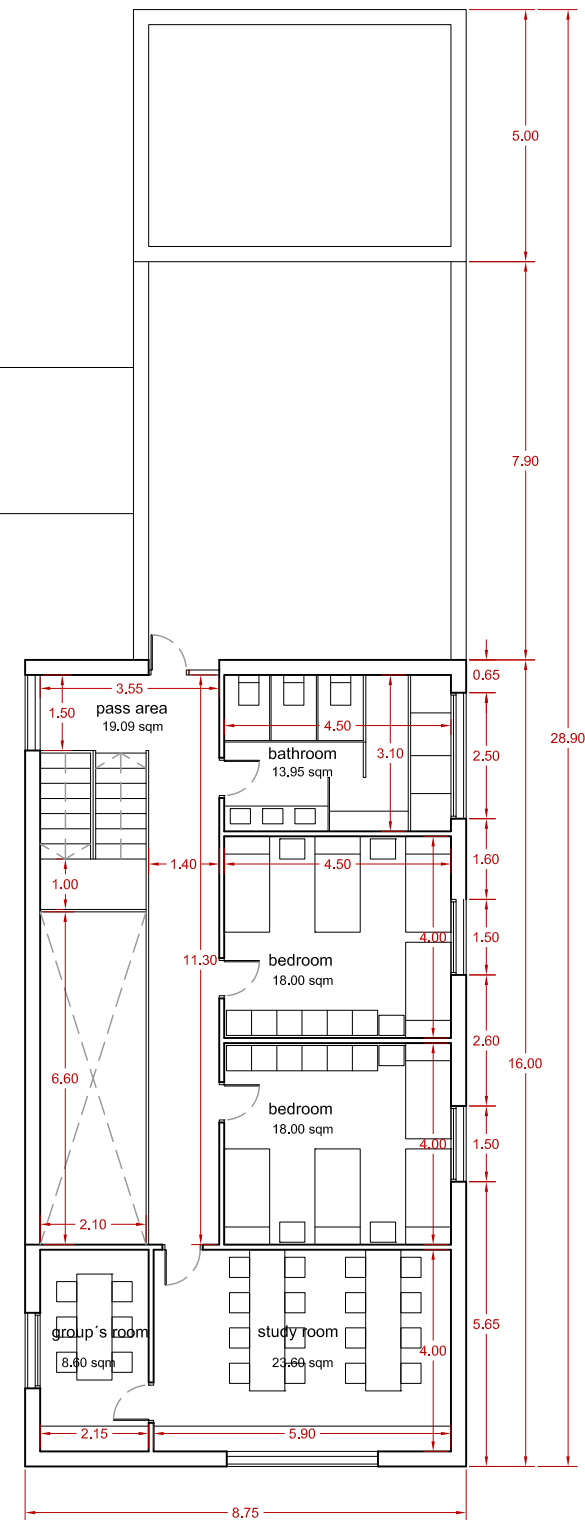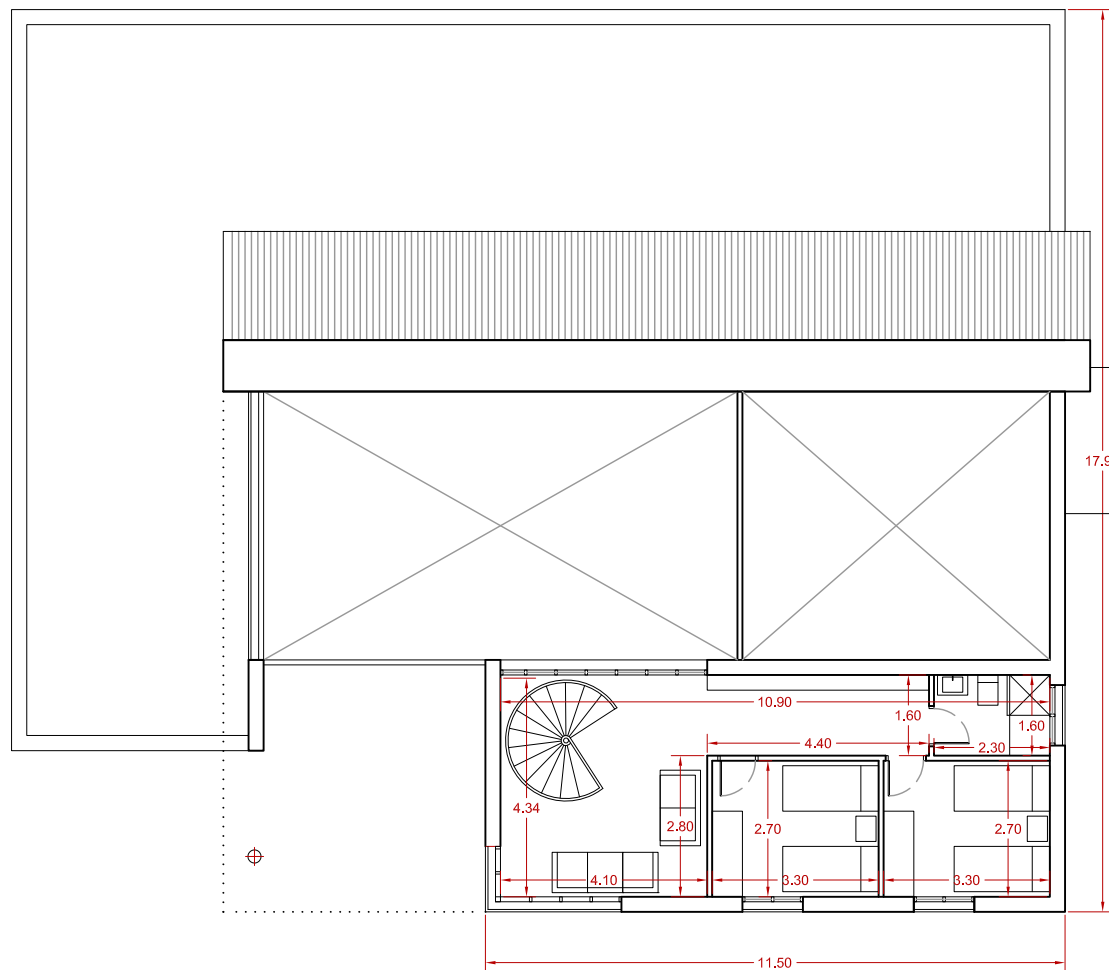

	Plane of: Buildings 1&2: Home for babies. First floor		Plane n°: 07b
	Promoter: ONG: International Help Alliance	Architect: Mª Ángeles Roca Fernández	Date: September 2013
	Situation: Kitengela, KENIA	C/ Gran Bretaña 15 CT CP12006 - Castellón (Spain) Phone: (+34) 666 535 991 e.mail: mroca@ctac.es	N° expt.: 13-01
			Scale: 1/150

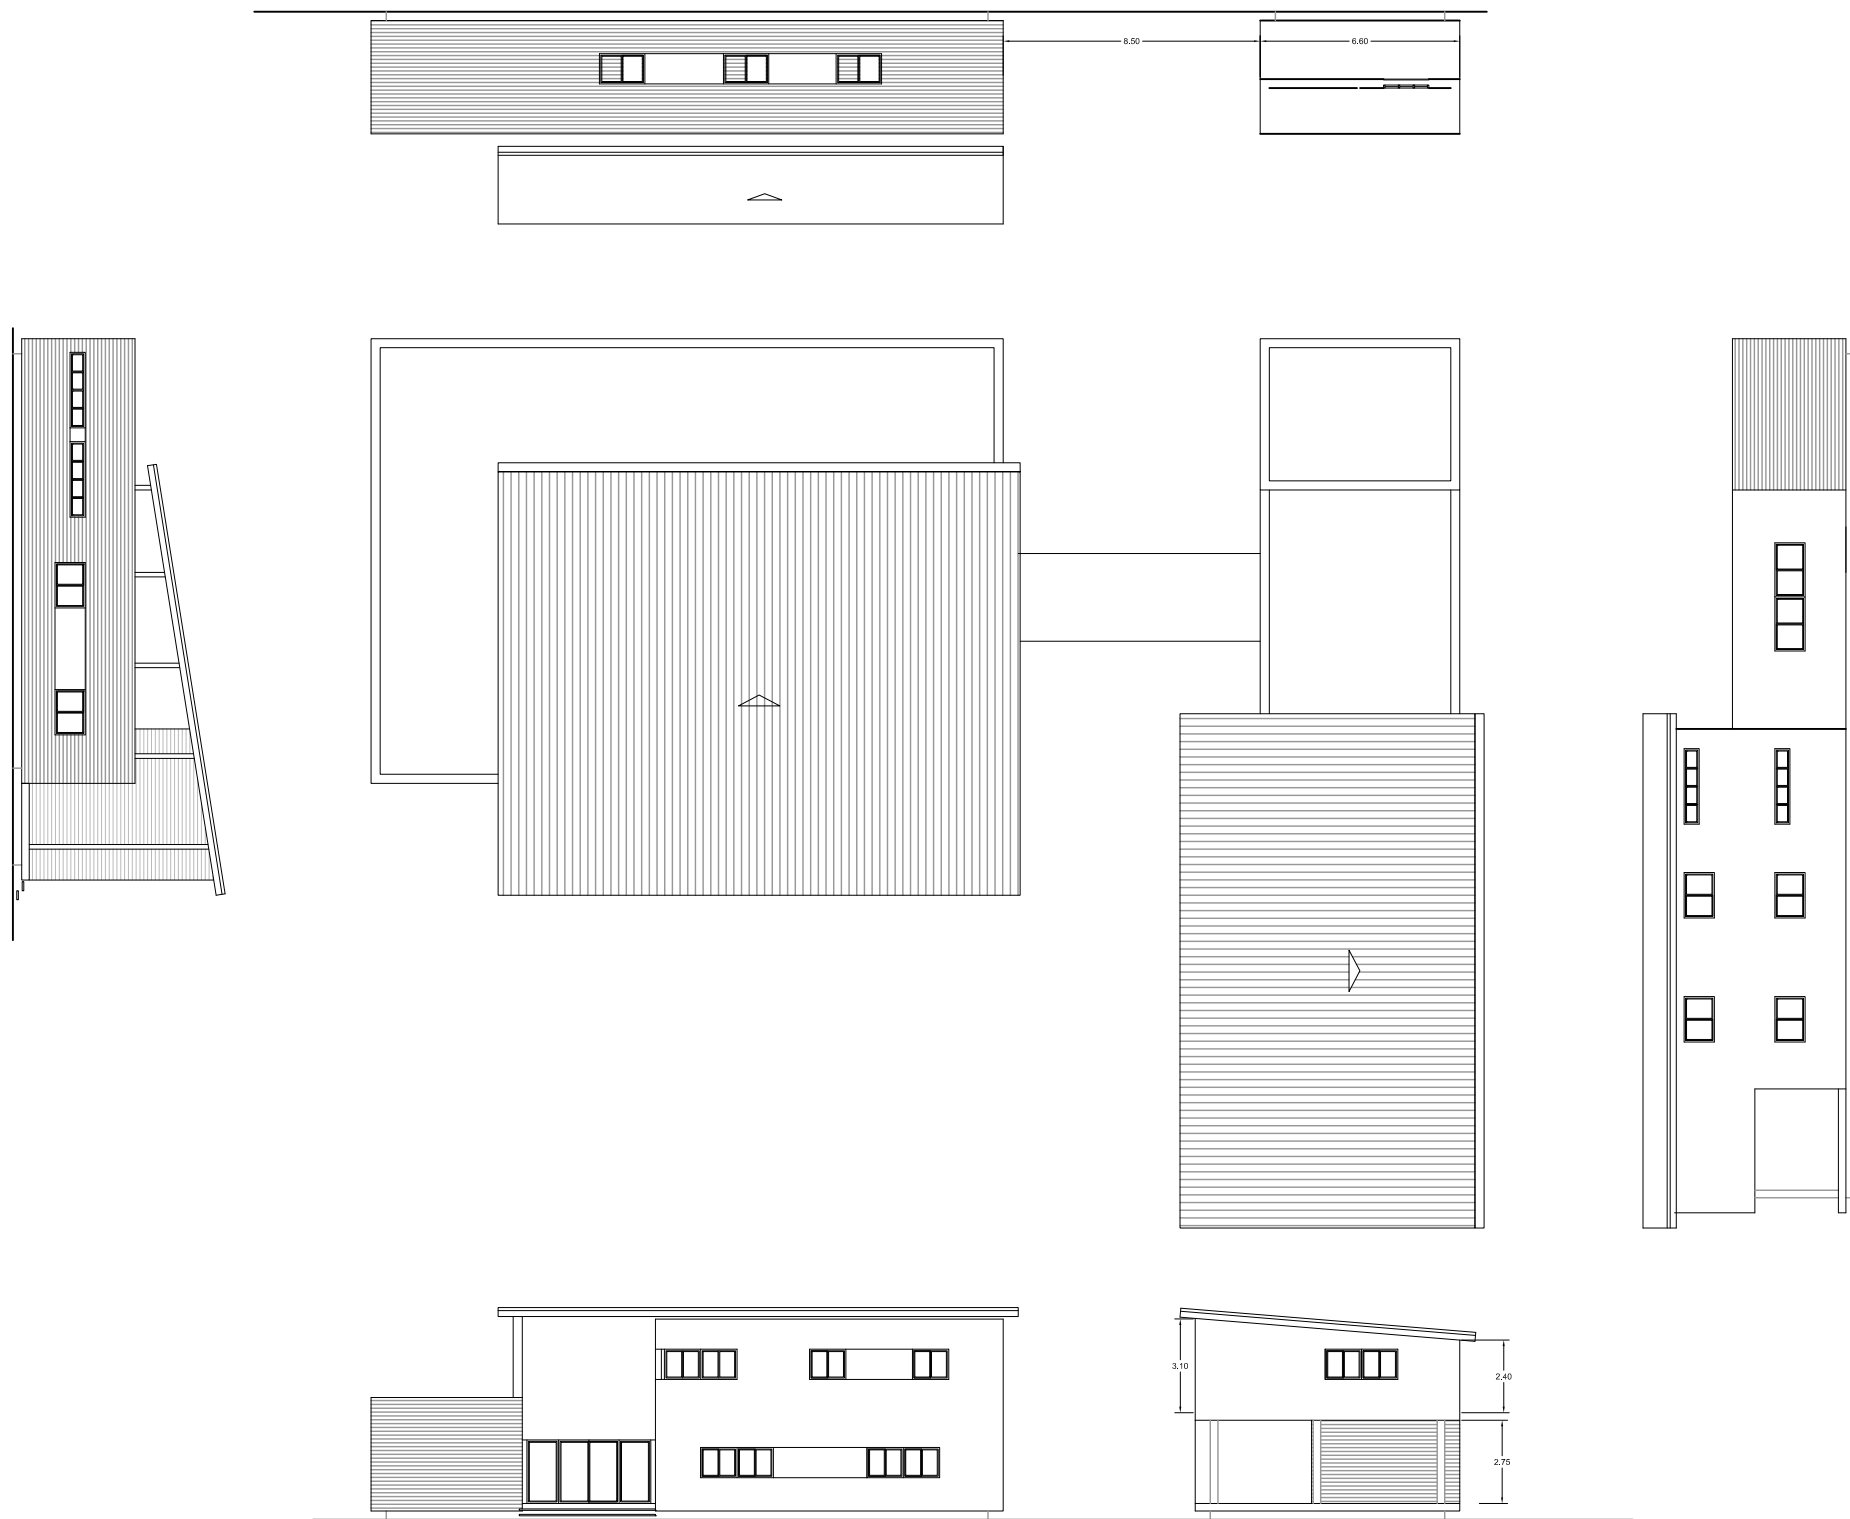

Plane of: Buildings 1&2: Home for babies. Frontal views	
Promoter: ONG: International Help Alliance	Architect: M ^a Ángeles Roca Fernández
Situation: Kitengela. KENIA	C/ Gran Bretaña 15 CT CP12006 - Castellón (Spain) Phone: (+34) 666 535 991 e.mail: mroca@ctac.es

Plane n°: 08b
Date: September 2013
N° expt.: 13-01
Scale: 1/150